

W1	Double sliding window	1125W x 1100H
W2	Double sliding window	1125W x 800H
W3	Awning window	500W x 500H
D1	Sliding door	1930W x 2400H
D2	Hinged door	800W x 2040H
D3	Hinged door	730W x 2040H

Note: All window and door dimensions include the outer frame

SKU: 1000101512
Version 1.1 September 2024 ©


Haven 40ft 2.4m High Ceiling

2 Bedroom: 2WIR, L-shaped
Kitchen and Premium Bathroom

Closed Length: 11.8m
Closed Width: 2.26m
Height: 2.57m
Total Weight: 8,000kg

Open Length: 11.8m
Open Width: 6.74m
Total Internal: 71m²
Total External: 79.6m²



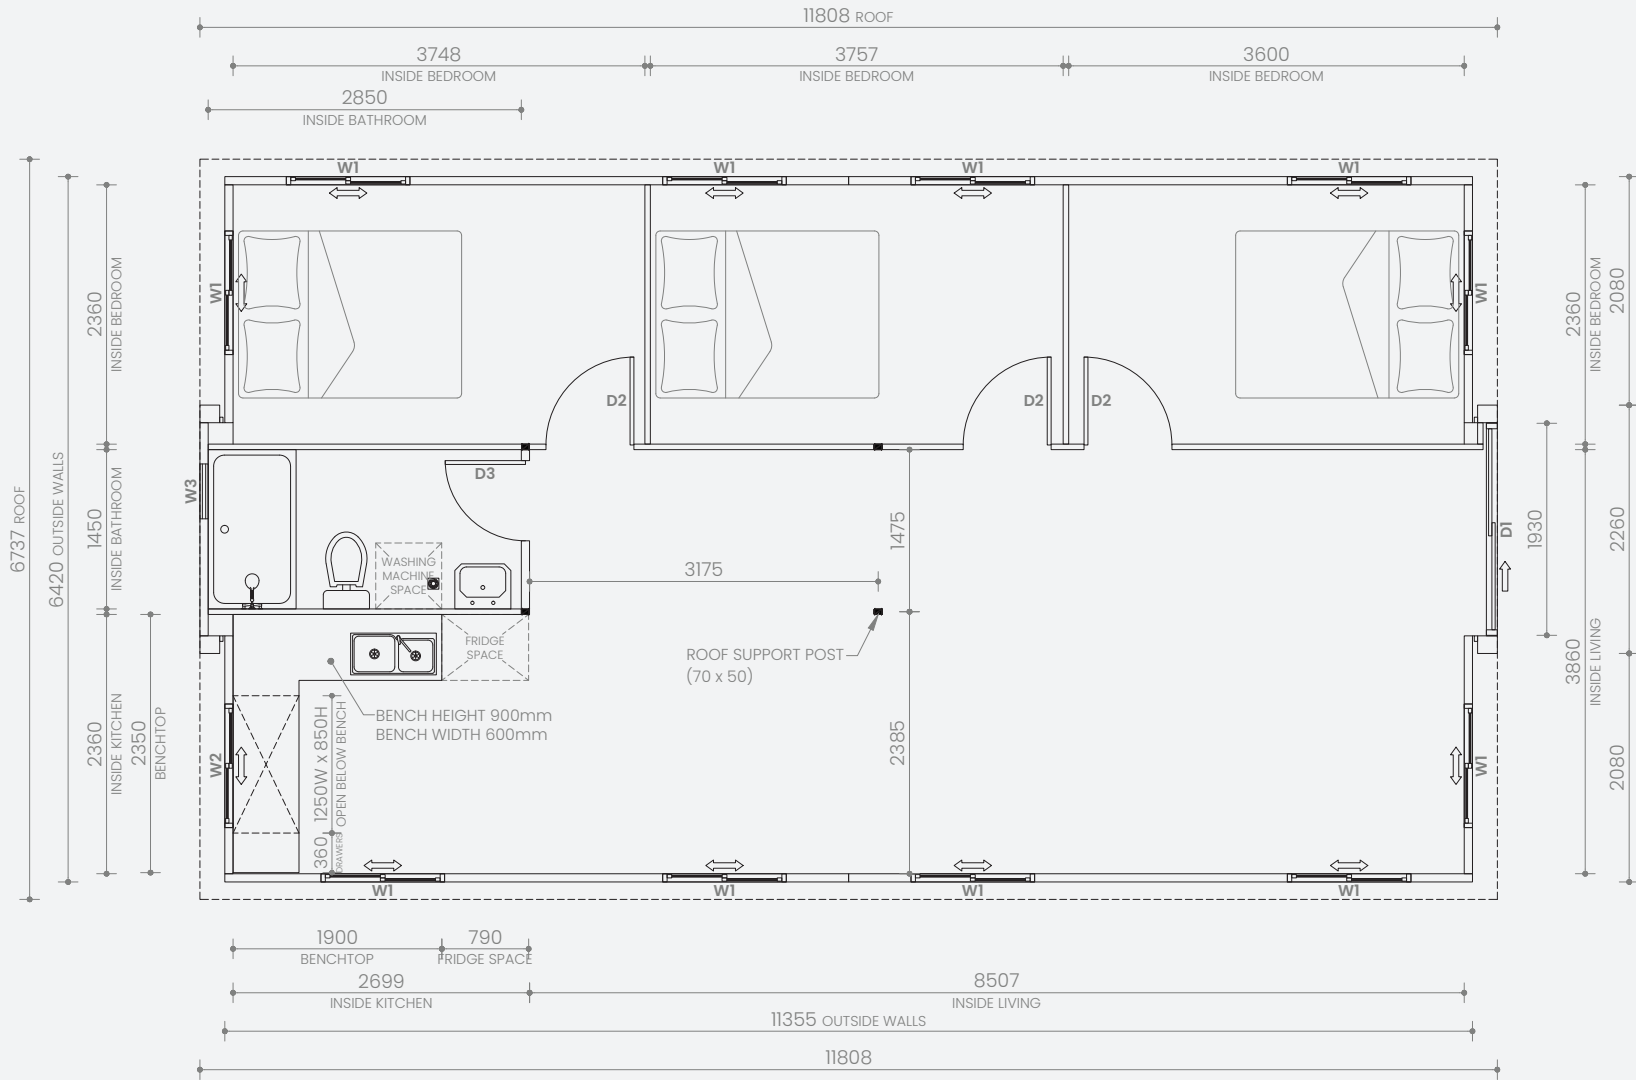

W1	Double sliding window	1125W x 1100H
W2	Double sliding window	1125W x 800H
W3	Awning window	500W x 500H
D1	Sliding door	1930W x 2400H
D2	Hinged door	800W x 2040H
D3	Hinged door	730W x 2040H

Note: All window and door dimensions include the outer frame

SKU: 1000101513

Version 1.1 September 2024 ©

Haven 40ft


2.4m High Ceiling

3 Bedroom: L-shaped Kitchen and Premium Bathroom

Closed Length: 11.8m
 Closed Width: 2.26m
 Height: 2.57m
 Total Weight: 8,000kg

Open Length: 11.8m
 Open Width: 6.74m
 Total Internal: 71m²
 Total External: 79.6m²



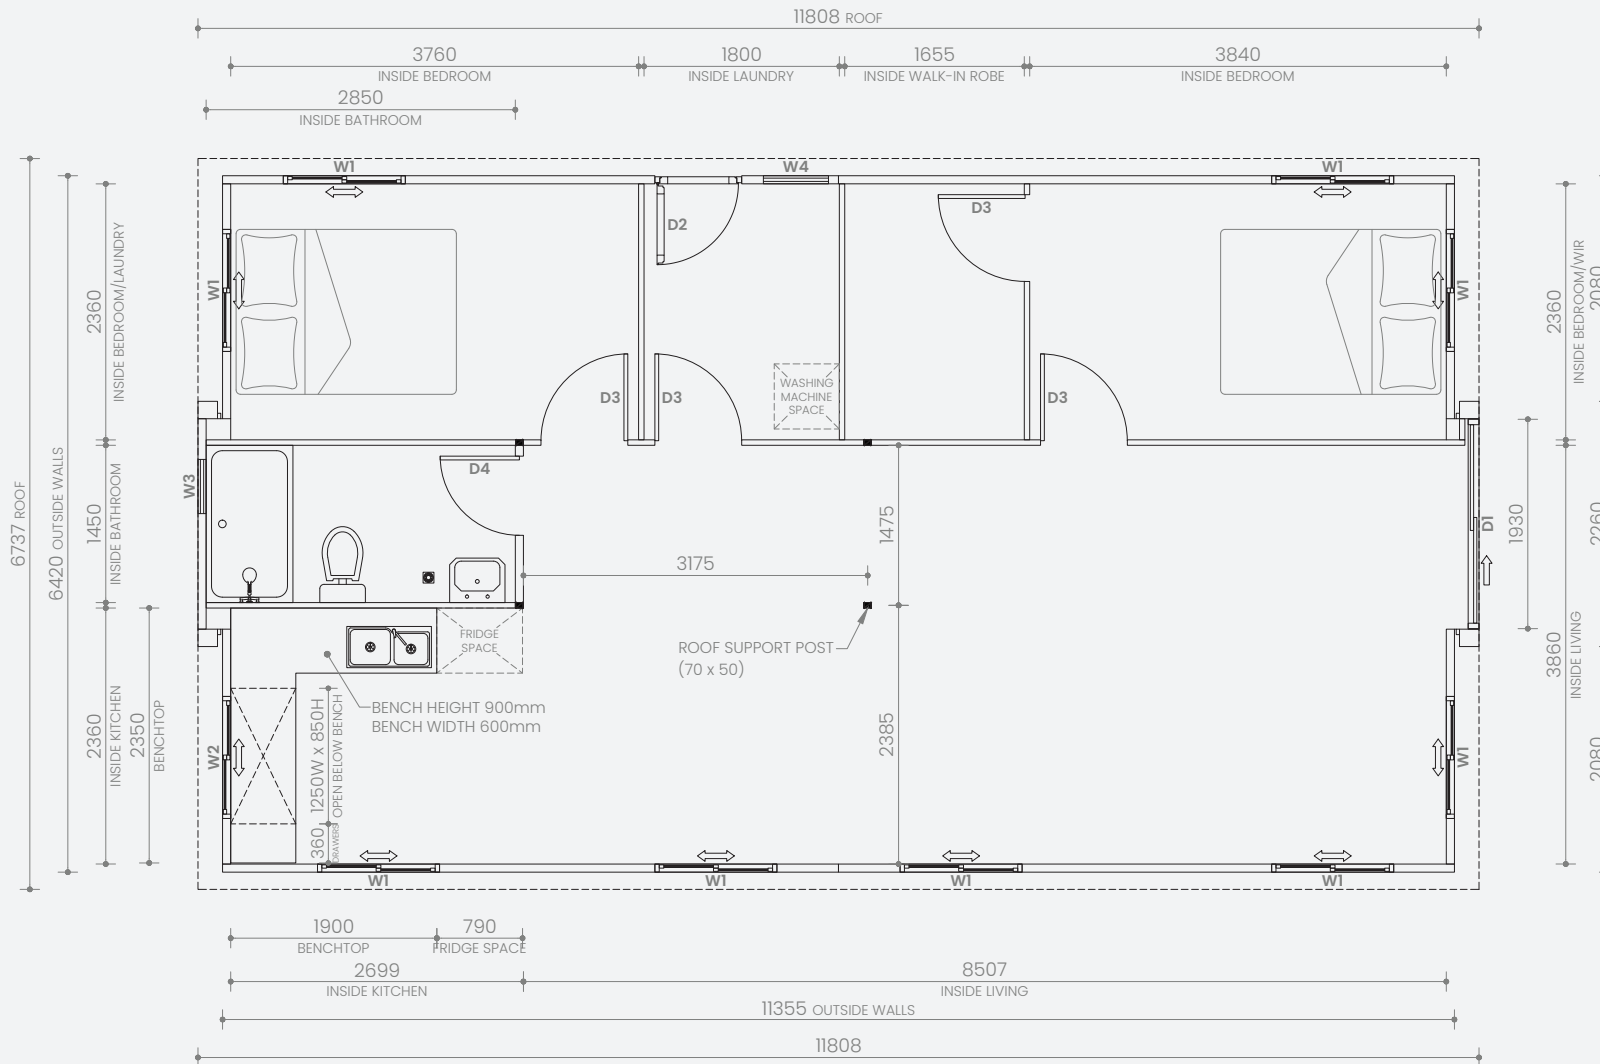

W1	Double sliding window	1125W x 1100H
W2	Double sliding window	1125W x 800H
W3	Awning window	500W x 500H
W4	Awning window	600W x 600H
D1	Sliding door	1930W x 2400H
D2	External hinged door	800W x 2080H
D3	Internal hinged door	800W x 2040H
D4	Internal hinged door	730W x 2040H

Note: All window and door dimensions include the outer frame

SKU: 1000101511
Version 1.1 September 2024 ©


Haven 40ft 2.4m High Ceiling

2 Bedroom: WIR, Laundry, L-shaped
Kitchen and Premium Bathroom

Closed Length: 11.8m
Closed Width: 2.26m
Height: 2.57m
Total Weight: 8,000kg

Open Length: 11.8m
Open Width: 6.74m
Total Internal: 71m²
Total External: 79.6m²



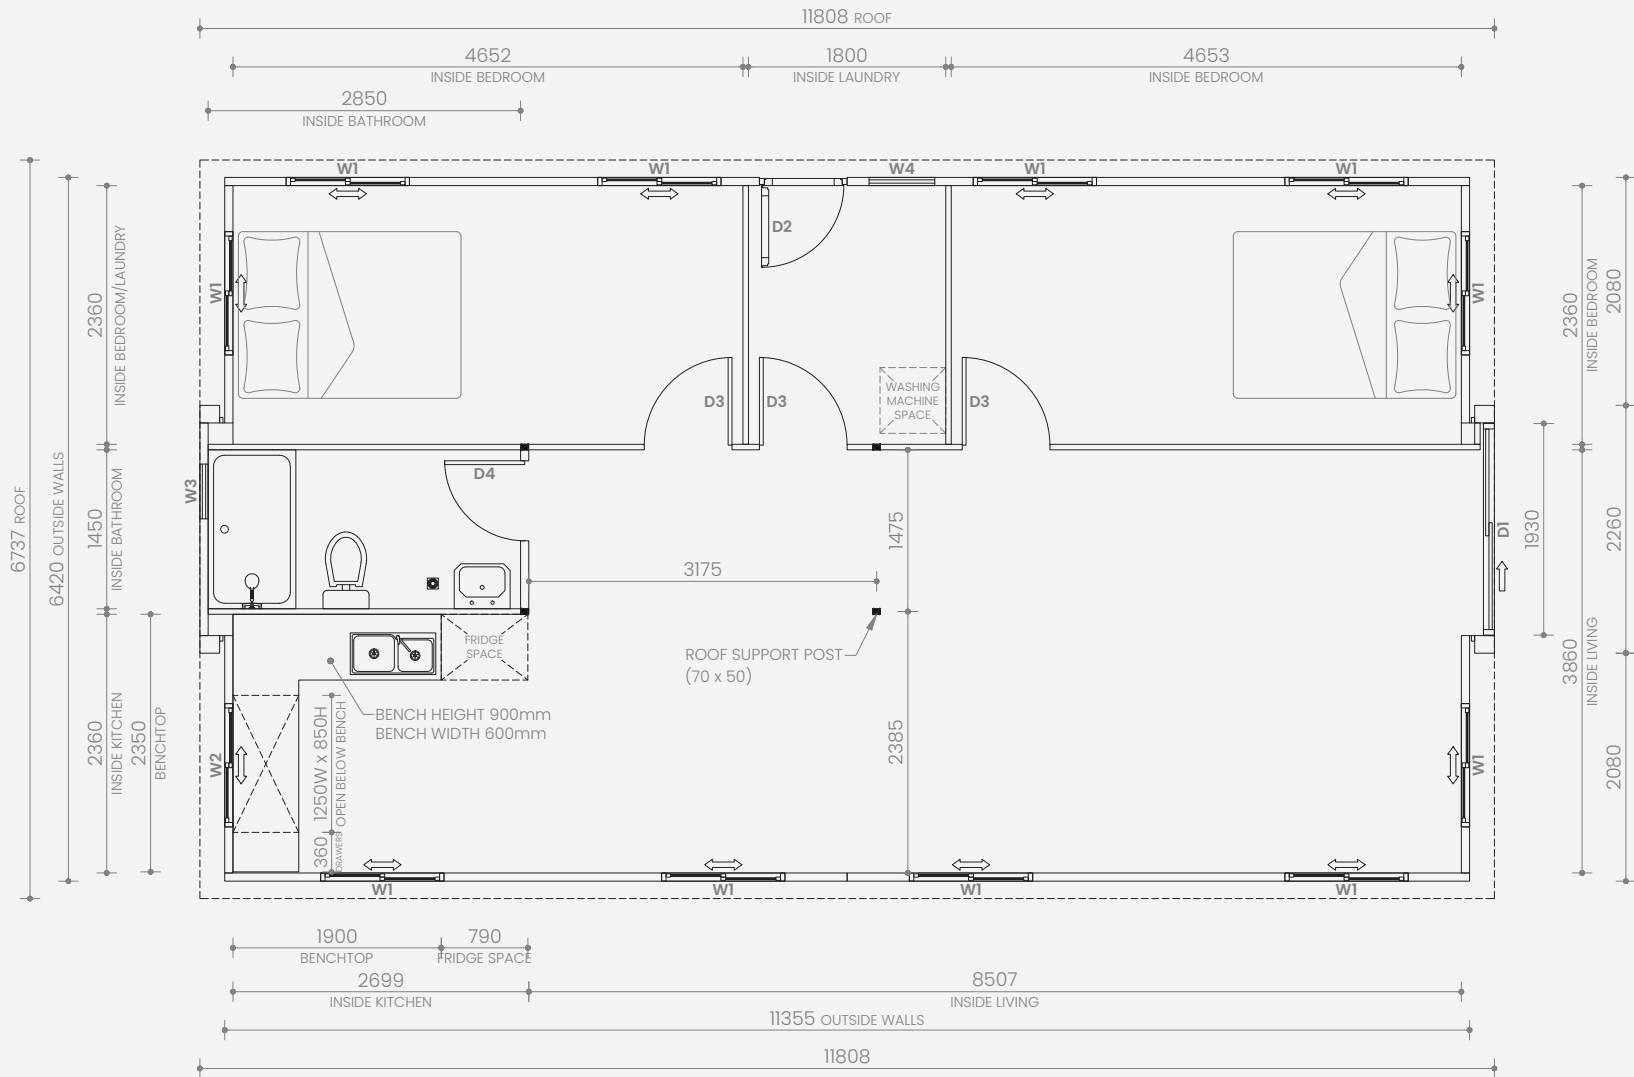

W1	Double sliding window	1125W x 1100H
W2	Double sliding window	1125W x 800H
W3	Awning window	500W x 500H
W4	Awning window	600W x 600H
D1	Sliding door	1930W x 2400H
D2	External hinged door	800W x 2080H
D3	Internal hinged door	800W x 2040H
D4	Internal hinged door	730W x 2040H

Note: All window and door dimensions include the outer frame

SKU: 1000101510

Version 1.1 September 2024 ©


Haven 40ft 2.4m High Ceiling

2 Bedroom: Laundry, L-shaped
Kitchen and Premium Bathroom

Closed Length: 11.8m
Closed Width: 2.26m
Height: 2.57m
Total Weight: 8,000kg

Open Length: 11.8m
Open Width: 6.74m
Total Internal: 71m²
Total External: 79.6m²



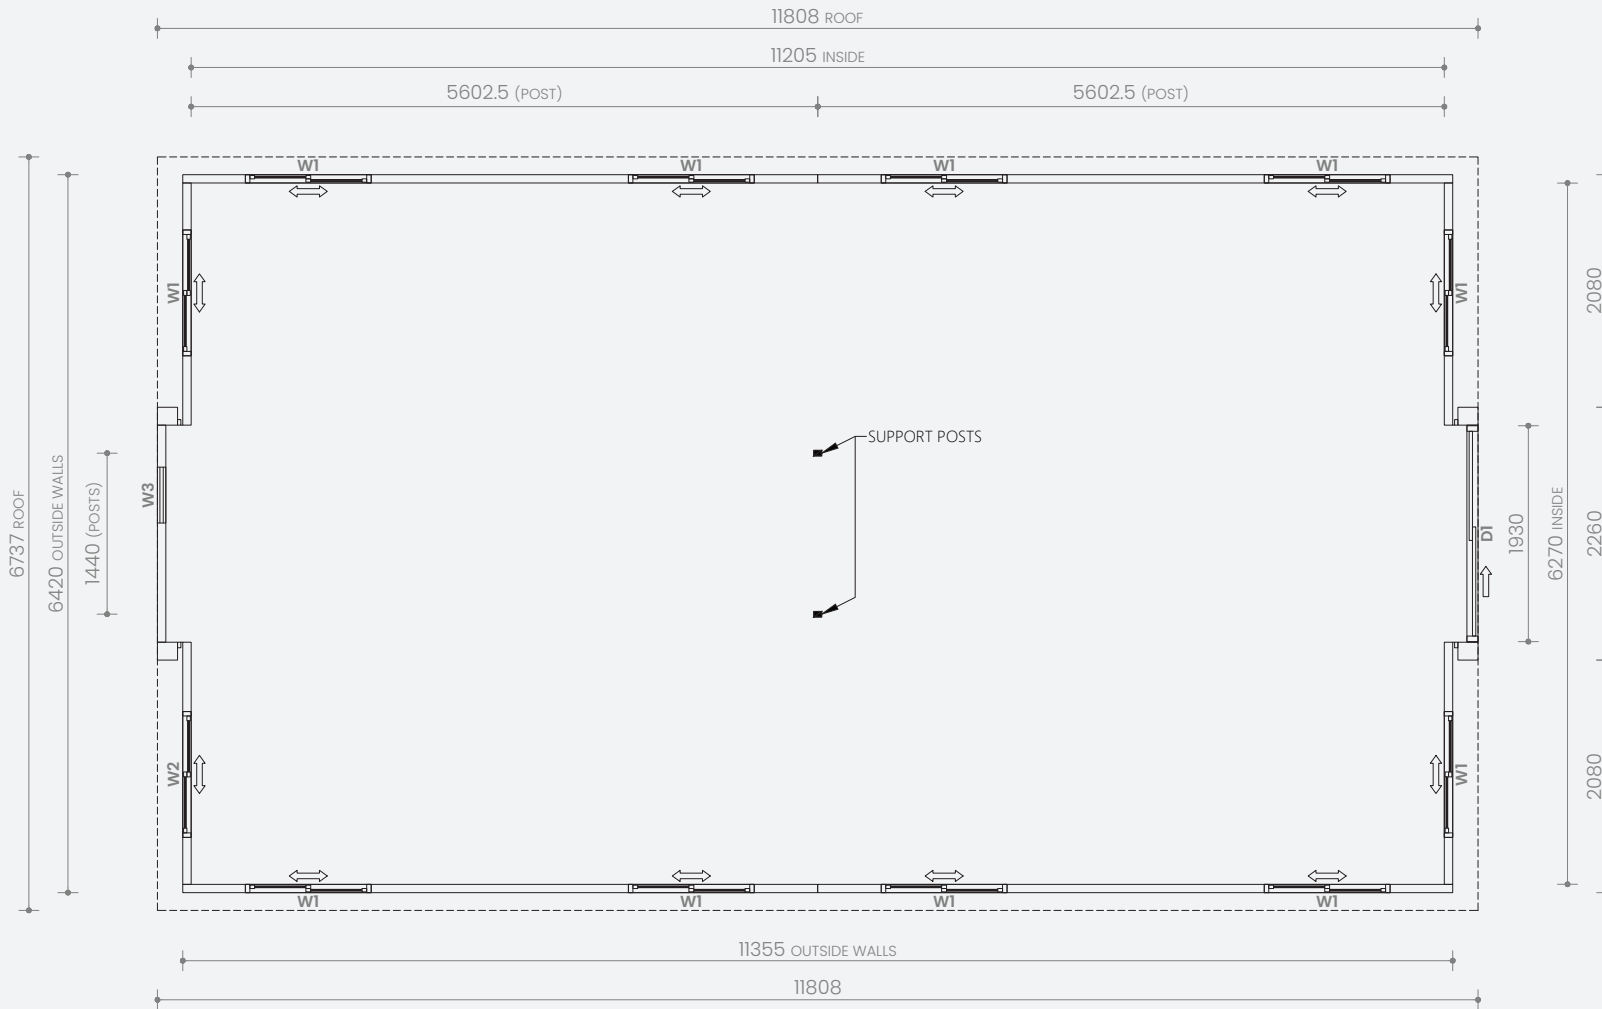

W1	Double sliding window	1125W x 1100H
W2	Double sliding window	1125W x 800H
W3	Awning window	500W x 500H
D1	Sliding door	1930W x 2270H

Note: All window and door dimensions include the outer frame

SKU: 1000101514
Version 1.1 September 2024 ©

Haven 40ft


2.4m High Ceiling

Open Plan

Closed Length: 11.8m
 Closed Width: 2.26m
 Height: 2.57m
 Total Weight: 8,000kg

Open Length: 11.8m
 Open Width: 6.74m
 Total Internal: 71m²
 Total External: 79.6m²



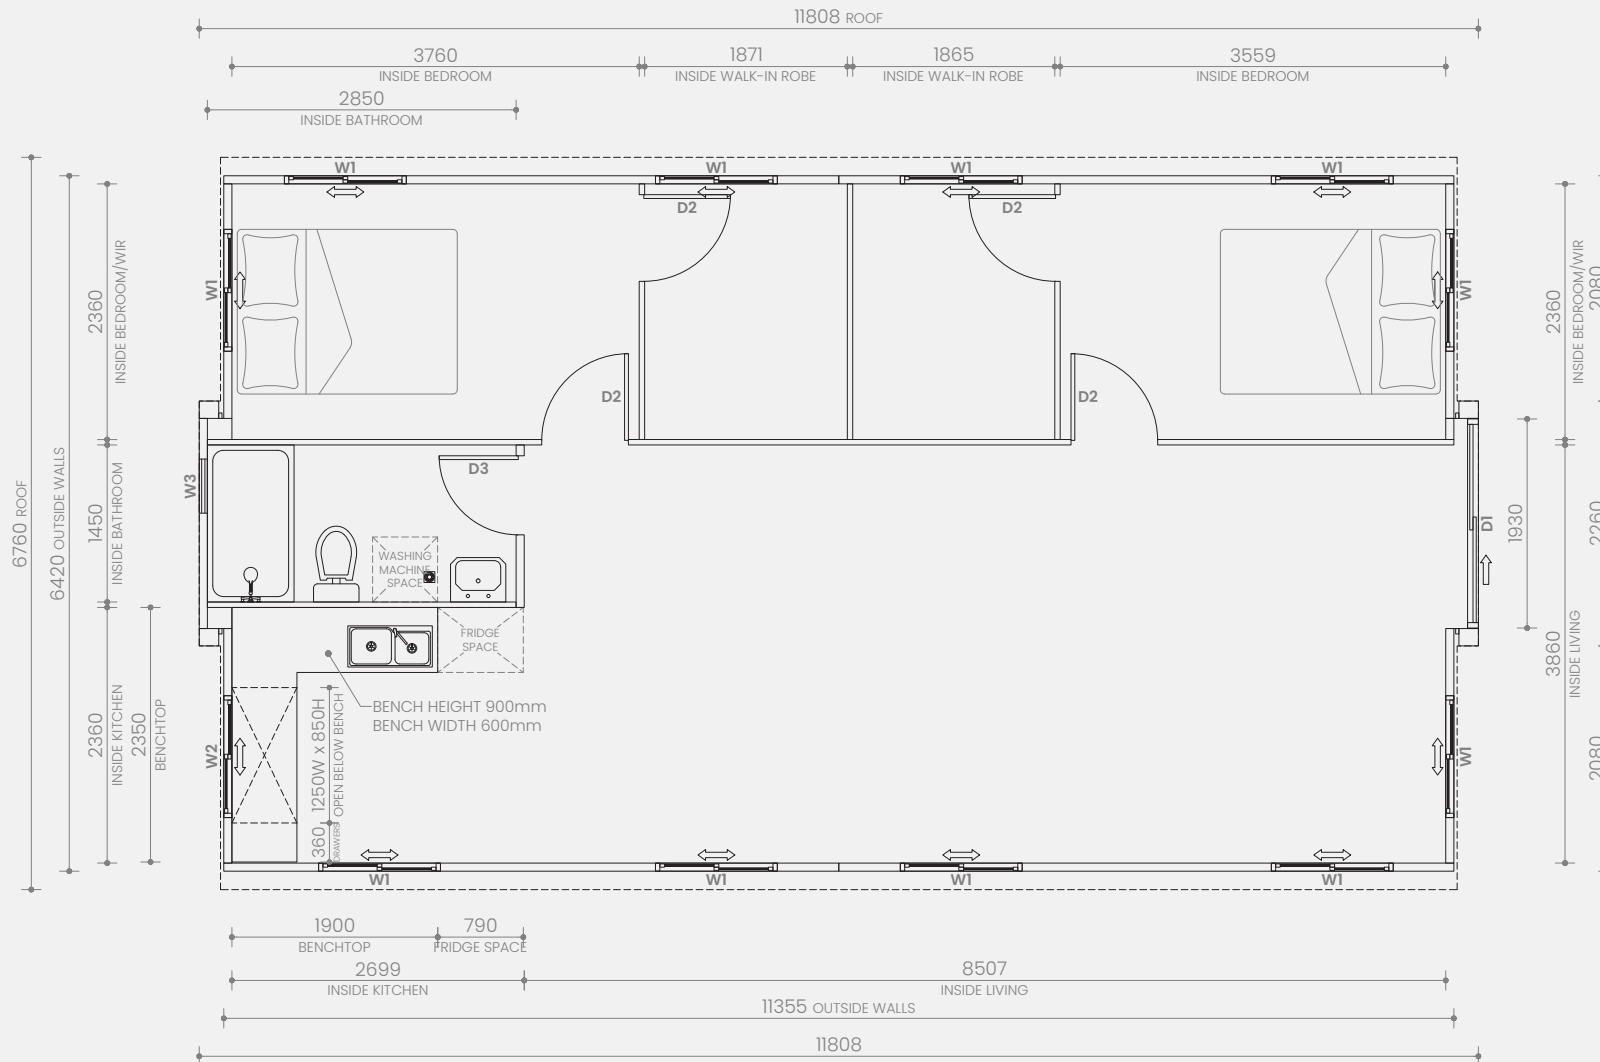

W1	Double sliding window	1125W x 1100H
W2	Double sliding window	1125W x 800H
W3	Awning window	500W x 500H
D1	Sliding door	1930W x 2270H
D2	Hinged door	800W x 2040H
D3	Hinged door	730W x 2040H

Note: All window and door dimensions include the outer frame

SKU: 1000101139
Version 1.1 June 2024 ©


Haven 40ft 2.26m High Ceiling

2 Bedroom: 2WIR, L-shaped
Kitchen and Premium Bathroom

Closed Length: 11.8m
Closed Width: 2.26m
Height: 2.55m
Total Weight: 7,500kg

Open Length: 11.8m
Open Width: 6.76m
Total Internal: 71.0m²
Total External: 78.1m²



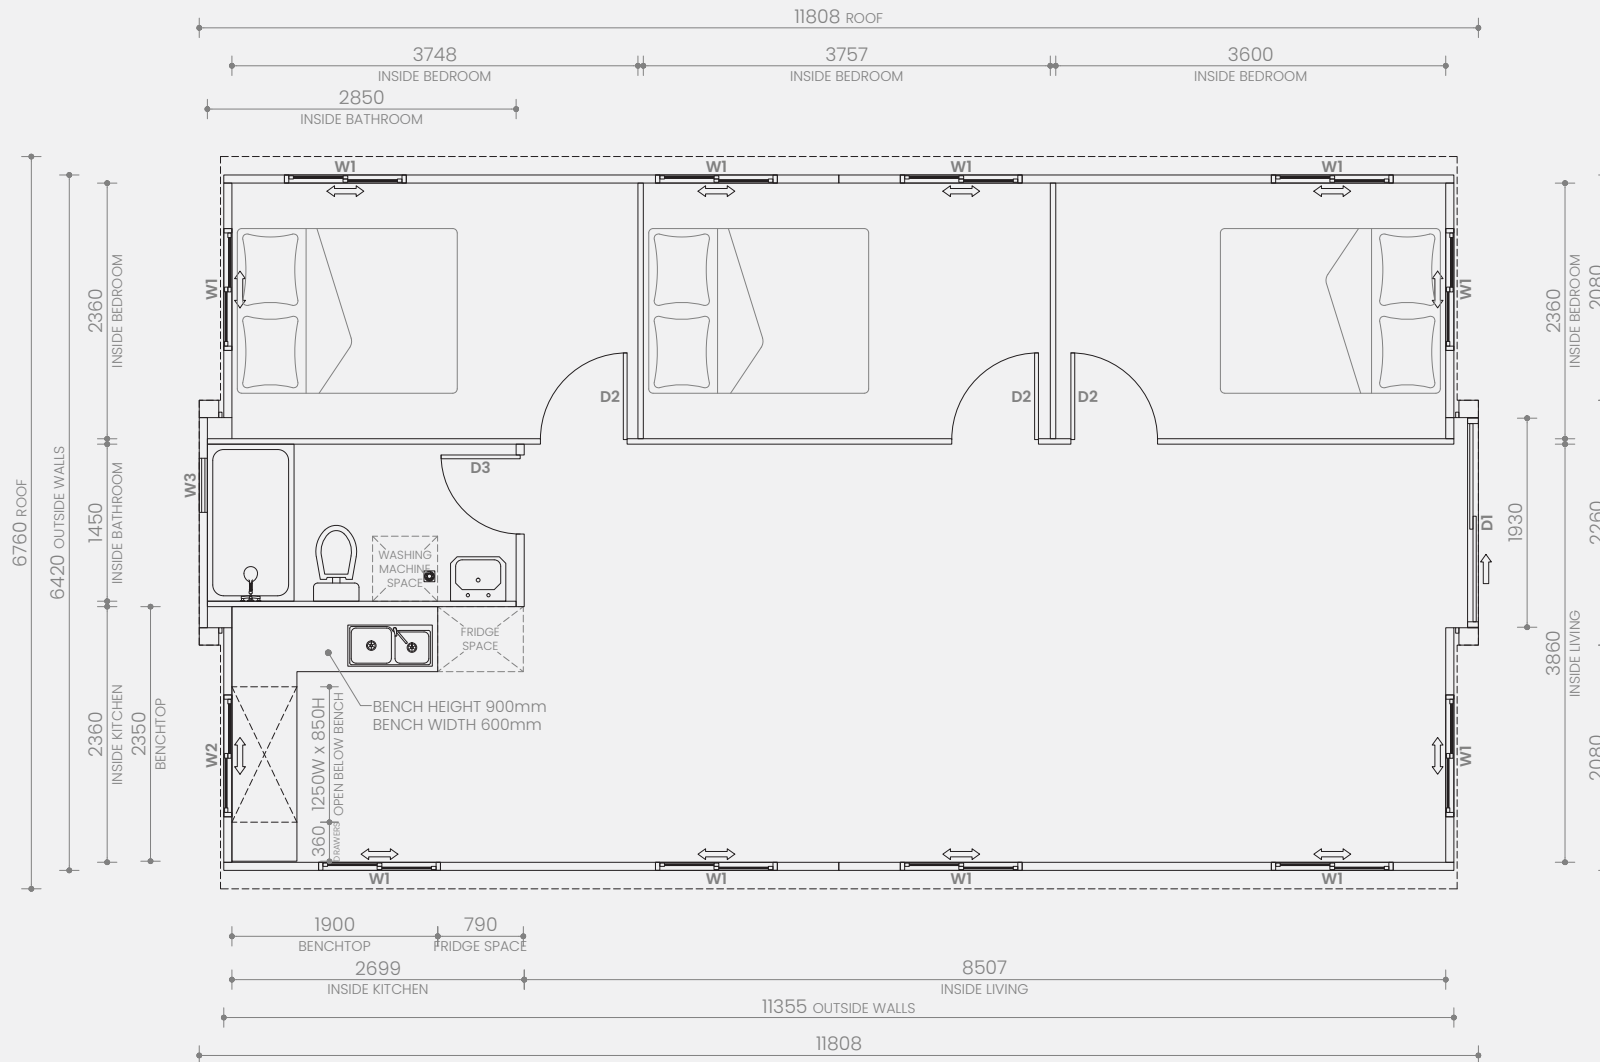

SKU: 1000101140

Version 1.1 June 2024 ©


Haven 40ft 2.26m High Ceiling

3 Bedroom: L-shaped Kitchen
and Premium Bathroom

Closed Length: 11.8m
Closed Width: 2.26m
Height: 2.55m
Total Weight: 7,500kg

Open Length: 11.8m
Open Width: 6.76m
Total Internal: 71.0m²
Total External: 78.1m²



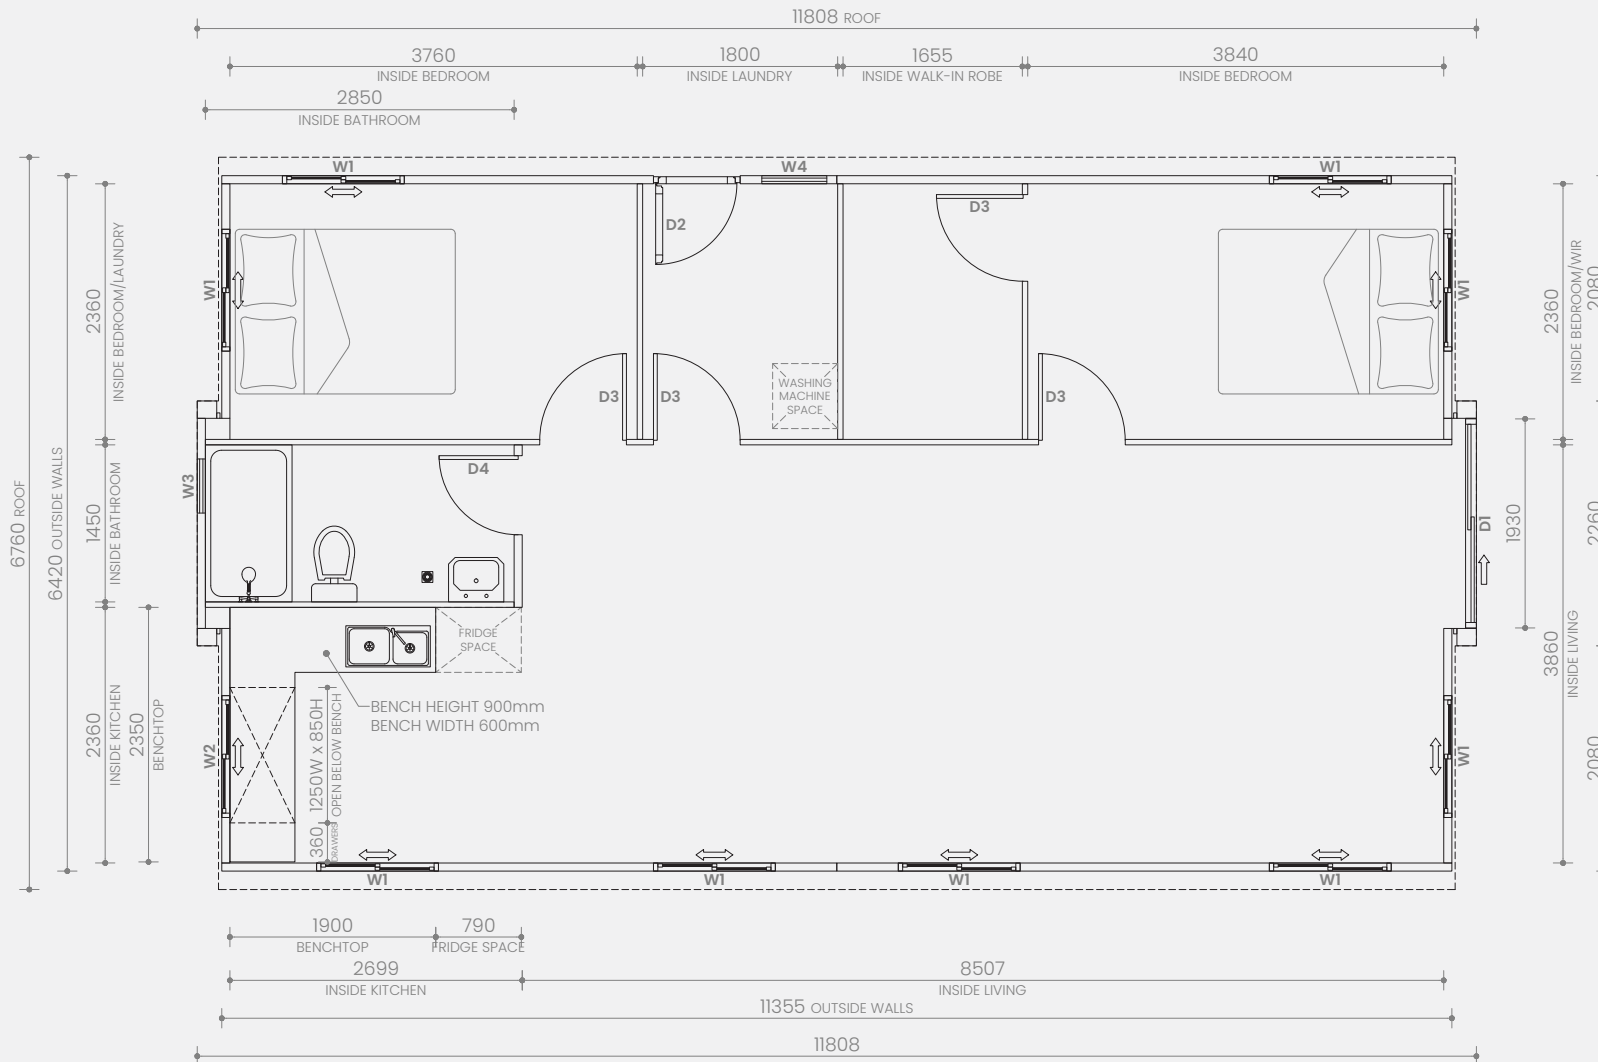

W1	Double sliding window	1125W x 1100H
W2	Double sliding window	1125W x 800H
W3	Awning window	500W x 500H
W4	Awning window	600W x 600H
D1	Sliding door	1930W x 2270H
D2	External hinged door	800W x 2080H
D3	Internal hinged door	800W x 2040H
D4	Internal hinged door	730W x 2040H

Note: All window and door dimensions include the outer frame


Haven 40ft 2.26m High Ceiling

2 Bedroom: WIR, Laundry, L-shaped
Kitchen and Premium Bathroom

Closed Length: 11.8m
Closed Width: 2.26m
Height: 2.55m
Total Weight: 7,500kg

Open Length: 11.8m
Open Width: 6.76m
Total Internal: 71.0m²
Total External: 78.1m²



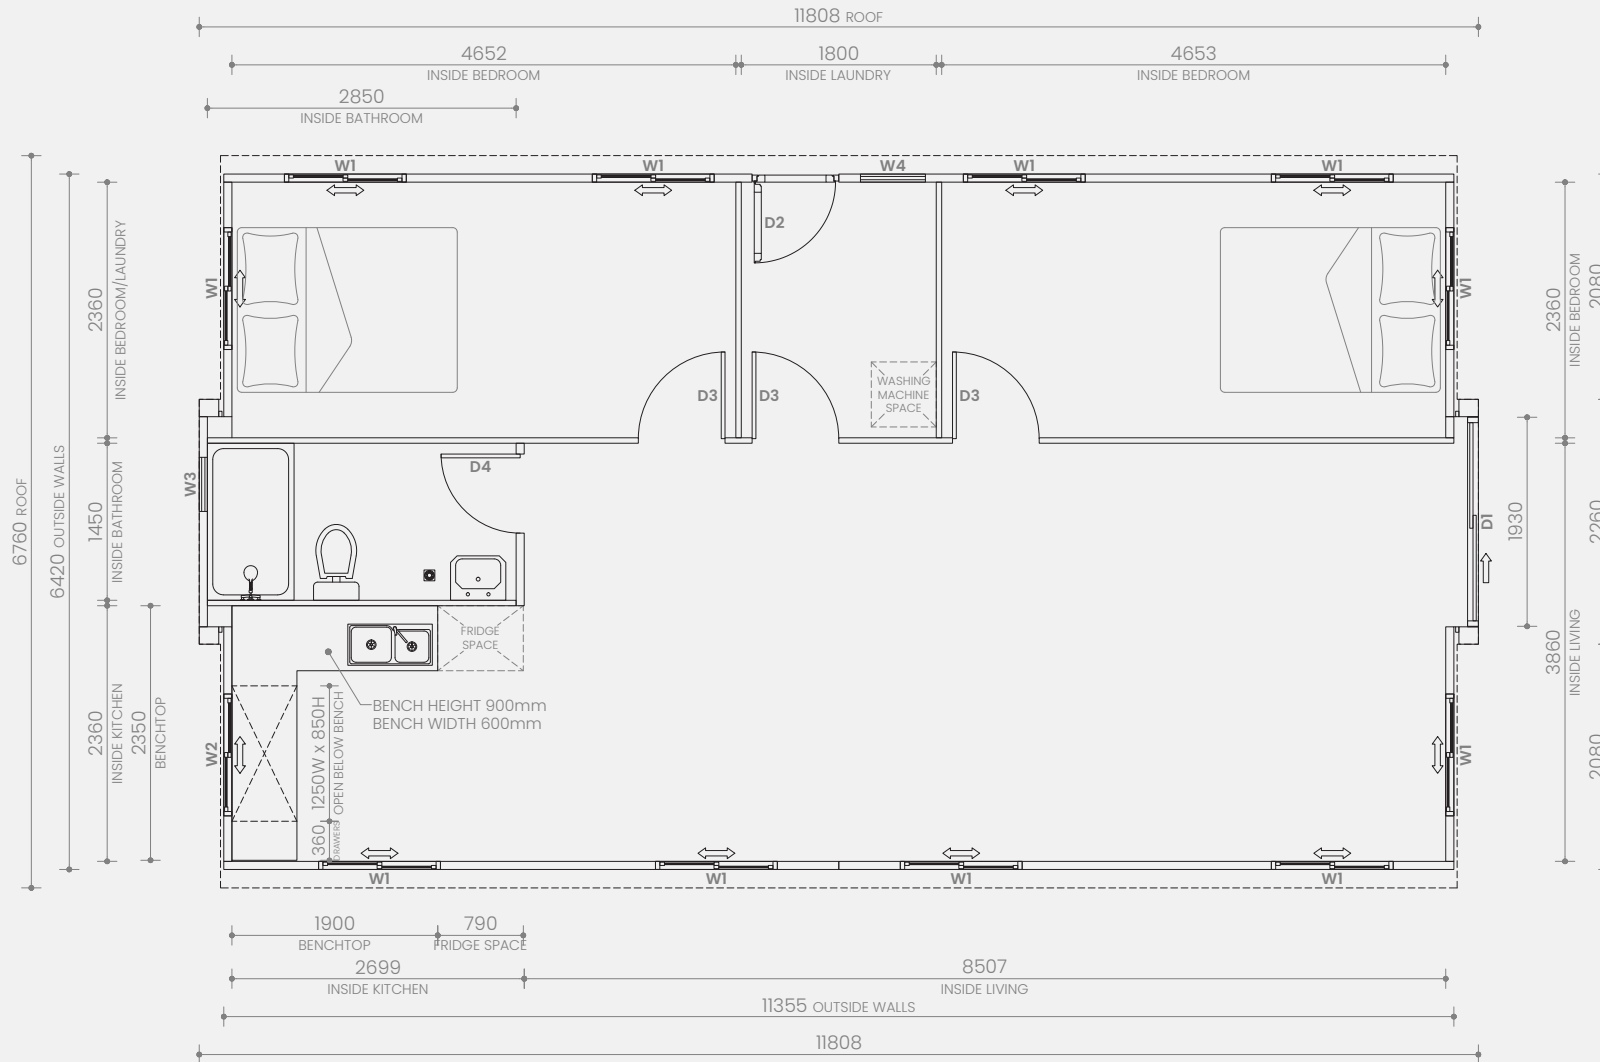

W1	Double sliding window	1125W x 1100H
W2	Double sliding window	1125W x 800H
W3	Awning window	500W x 500H
W4	Awning window	600W x 600H
D1	Sliding door	1930W x 2270H
D2	External hinged door	800W x 2080H
D3	Internal hinged door	800W x 2040H
D4	Internal hinged door	730W x 2040H

Note: All window and door dimensions include the outer frame


Haven 40ft 2.26m High Ceiling

2 Bedroom: Laundry, L-shaped
Kitchen and Premium Bathroom

Closed Length: 11.8m
Closed Width: 2.26m
Height: 2.55m
Total Weight: 7,500kg

Open Length: 11.8m
Open Width: 6.76m
Total Internal: 71.0m²
Total External: 78.1m²



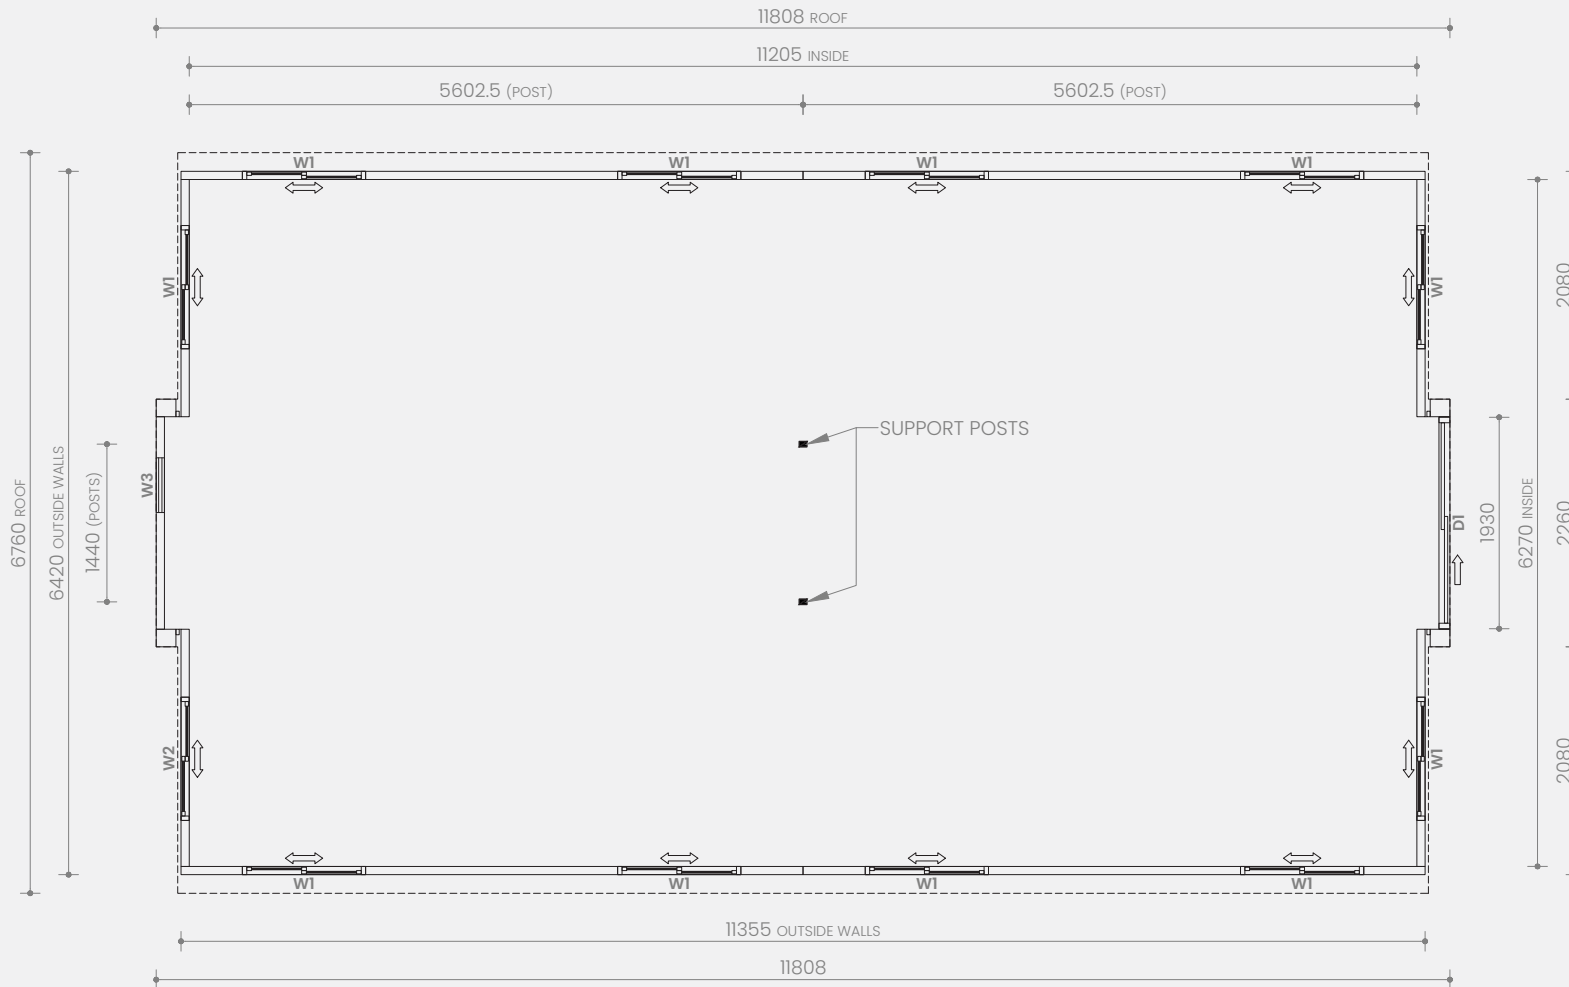

W1	Double sliding window	1125W x 1100H
W2	Double sliding window	1125W x 800H
W3	Awning window	500W x 500H
D1	Sliding door	1930W x 2270H

Note: All window and door dimensions include the outer frame

SKU: 1000101196

Version 1.1 June 2024 ©

Haven 40ft

2.26m High Ceiling

Open Plan

Closed Length: 11.8m
 Closed Width: 2.26m
 Height: 2.55m
 Total Weight: 7,500kg

Open Length: 11.8m
 Open Width: 6.76m
 Total Internal: 71.0m²
 Total External: 78.1m²

