

<b>W1</b>	Double sliding window	1125W x 1100H
<b>W2</b>	Double sliding window	1125W x 800H
<b>W3</b>	Awning window	500W x 500H
<b>D1</b>	Sliding door	1930W x 2270H
<b>D2</b>	Hinged door	800W x 2040H
<b>D3</b>	Hinged door	730W x 2040H

Note: All window and door dimensions include the outer frame


## Haven 40ft 2.26m High Ceiling

2 Bedroom: 2WIR, L-shaped  
Kitchen and Premium Bathroom

Closed Length: 11.8m  
Closed Width: 2.26m  
Height: 2.55m  
Total Weight: 7,500kg

Open Length: 11.8m  
Open Width: 6.76m  
Total Internal: 71.0m<sup>2</sup>  
Total External: 78.1m<sup>2</sup>



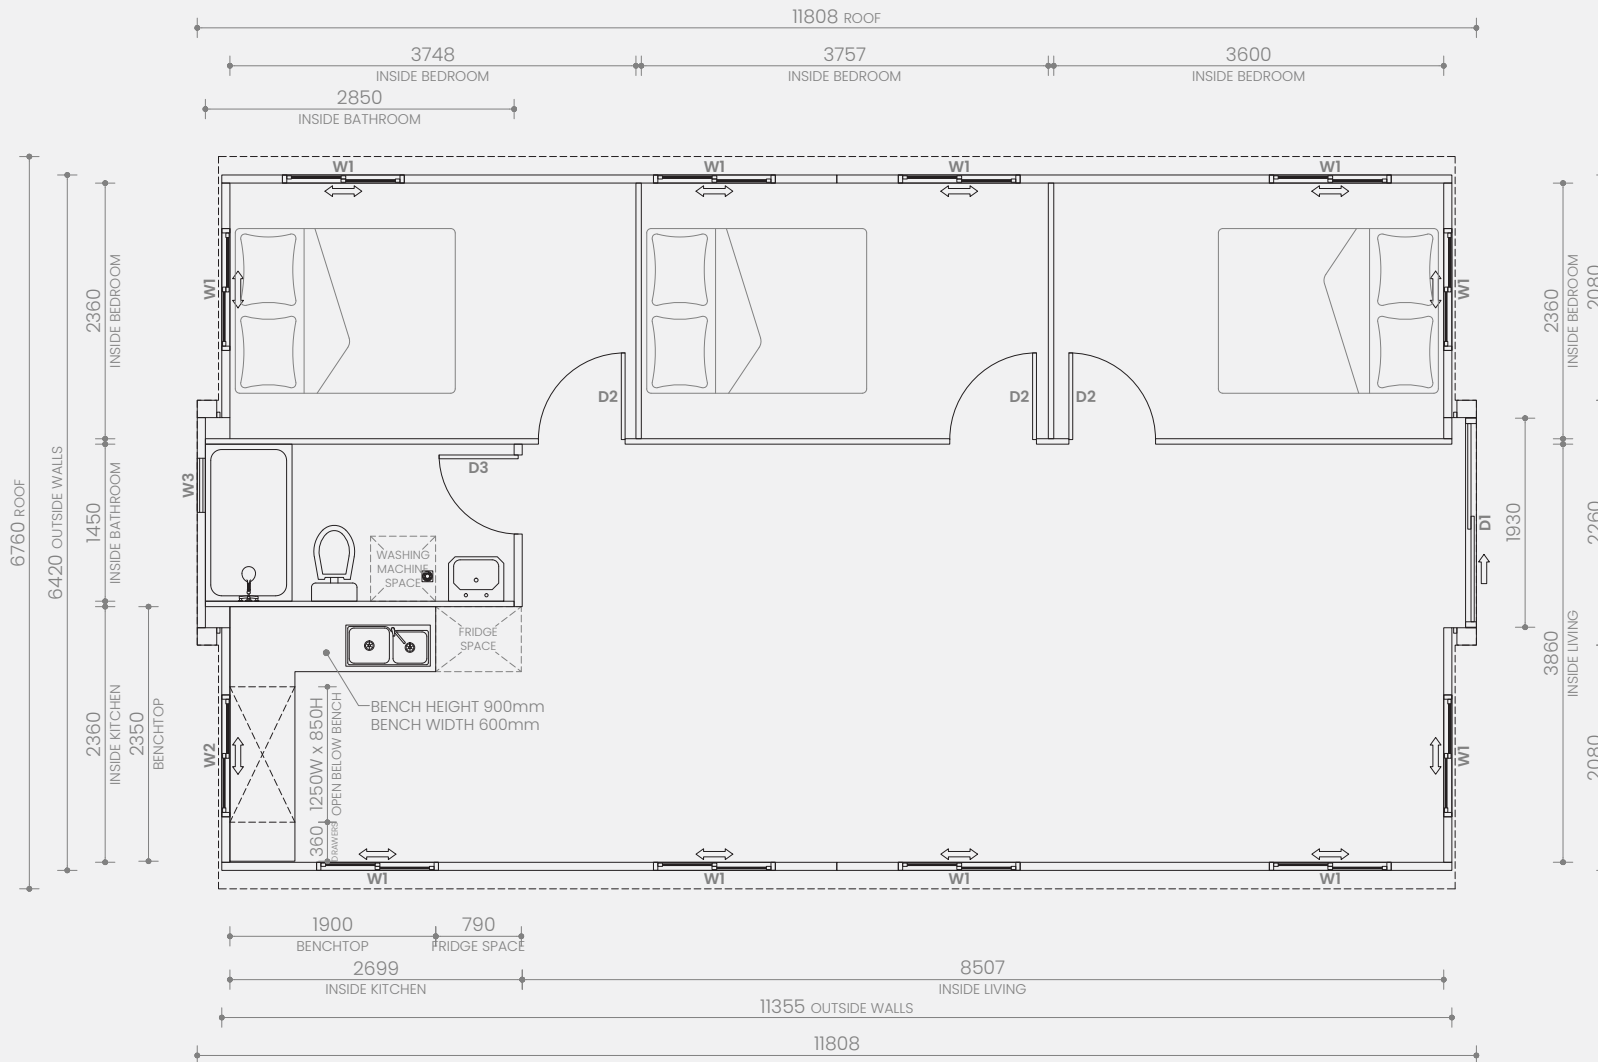

Code	Description	Dimensions
W1	Double sliding window	1125W x 1100H
W2	Double sliding window	1125W x 800H
W3	Awning window	500W x 500H
D1	Sliding door	1930W x 2270H
D2	Hinged door	800W x 2040H
D3	Hinged door	730W x 2040H

Note: All window and door dimensions include the outer frame

SKU: 1000101140

Version 1.1 June 2024 ©


## Haven 40ft 2.26m High Ceiling

3 Bedroom: L-shaped Kitchen  
and Premium Bathroom

Closed Length: 11.8m  
Closed Width: 2.26m  
Height: 2.55m  
Total Weight: 7,500kg

Open Length: 11.8m  
Open Width: 6.76m  
Total Internal: 71.0m<sup>2</sup>  
Total External: 78.1m<sup>2</sup>



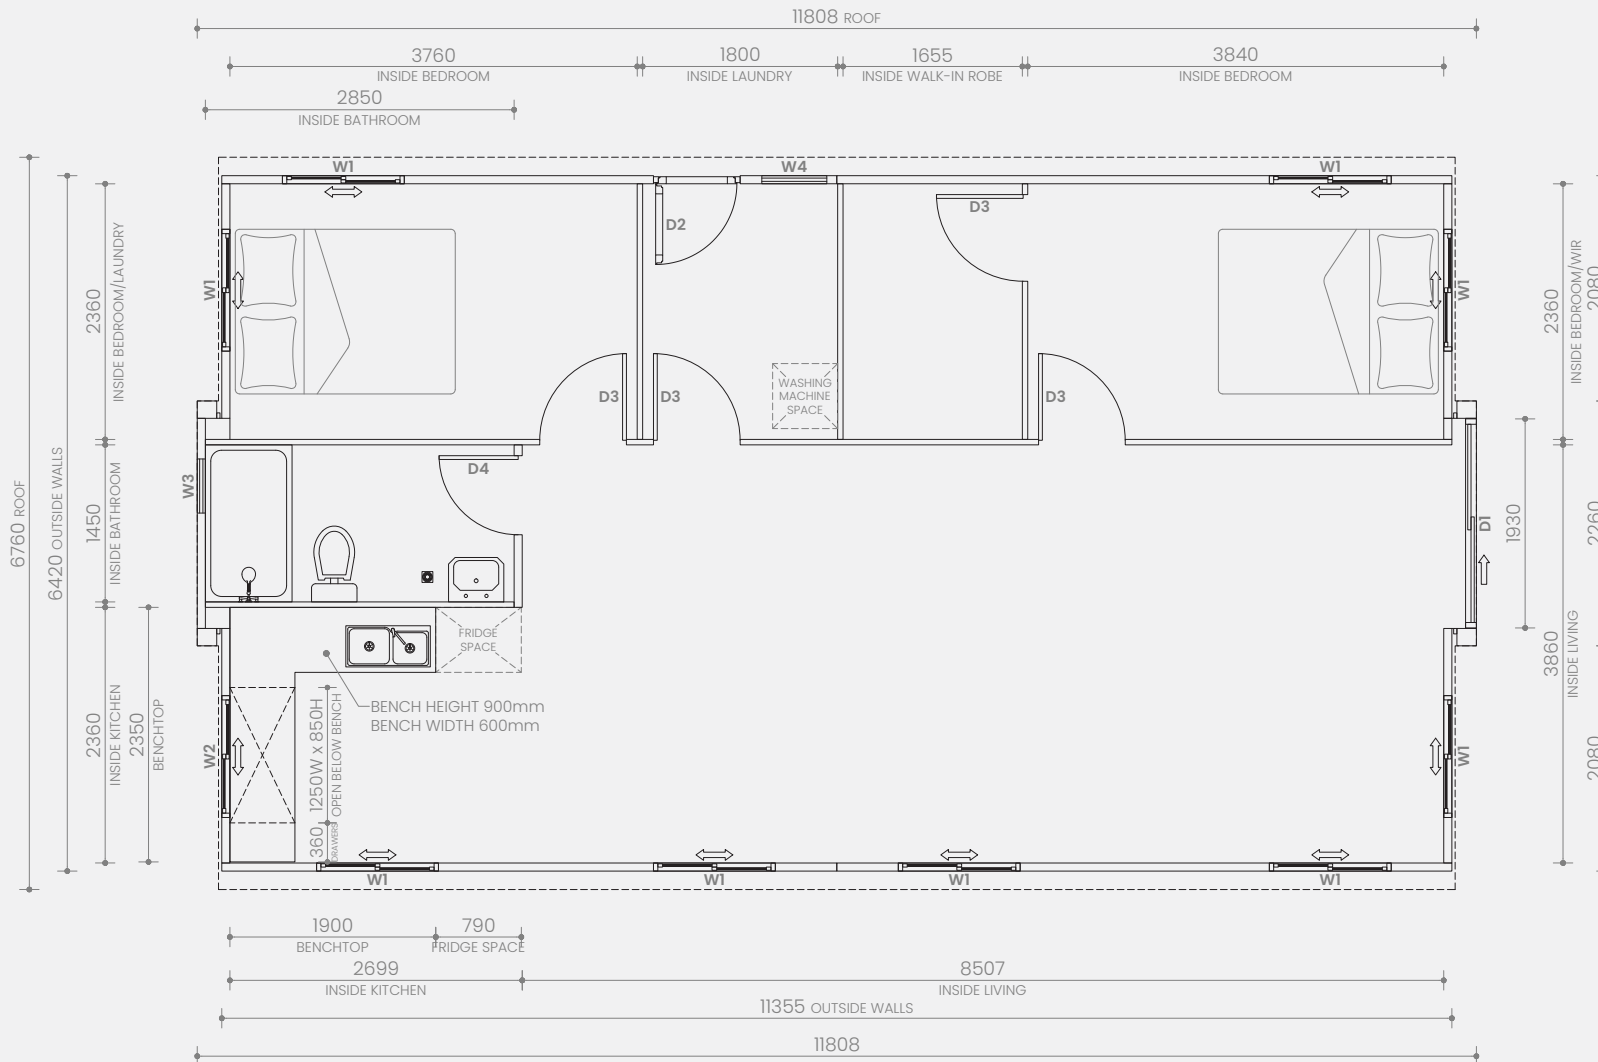

<b>W1</b>	Double sliding window	1125W x 1100H
<b>W2</b>	Double sliding window	1125W x 800H
<b>W3</b>	Awning window	500W x 500H
<b>W4</b>	Awning window	600W x 600H
<b>D1</b>	Sliding door	1930W x 2270H
<b>D2</b>	External hinged door	800W x 2080H
<b>D3</b>	Internal hinged door	800W x 2040H
<b>D4</b>	Internal hinged door	730W x 2040H

Note: All window and door dimensions include the outer frame


## Haven 40ft 2.26m High Ceiling

2 Bedroom: WIR, Laundry, L-shaped  
Kitchen and Premium Bathroom

Closed Length: 11.8m  
Closed Width: 2.26m  
Height: 2.55m  
Total Weight: 7,500kg

Open Length: 11.8m  
Open Width: 6.76m  
Total Internal: 71.0m<sup>2</sup>  
Total External: 78.1m<sup>2</sup>



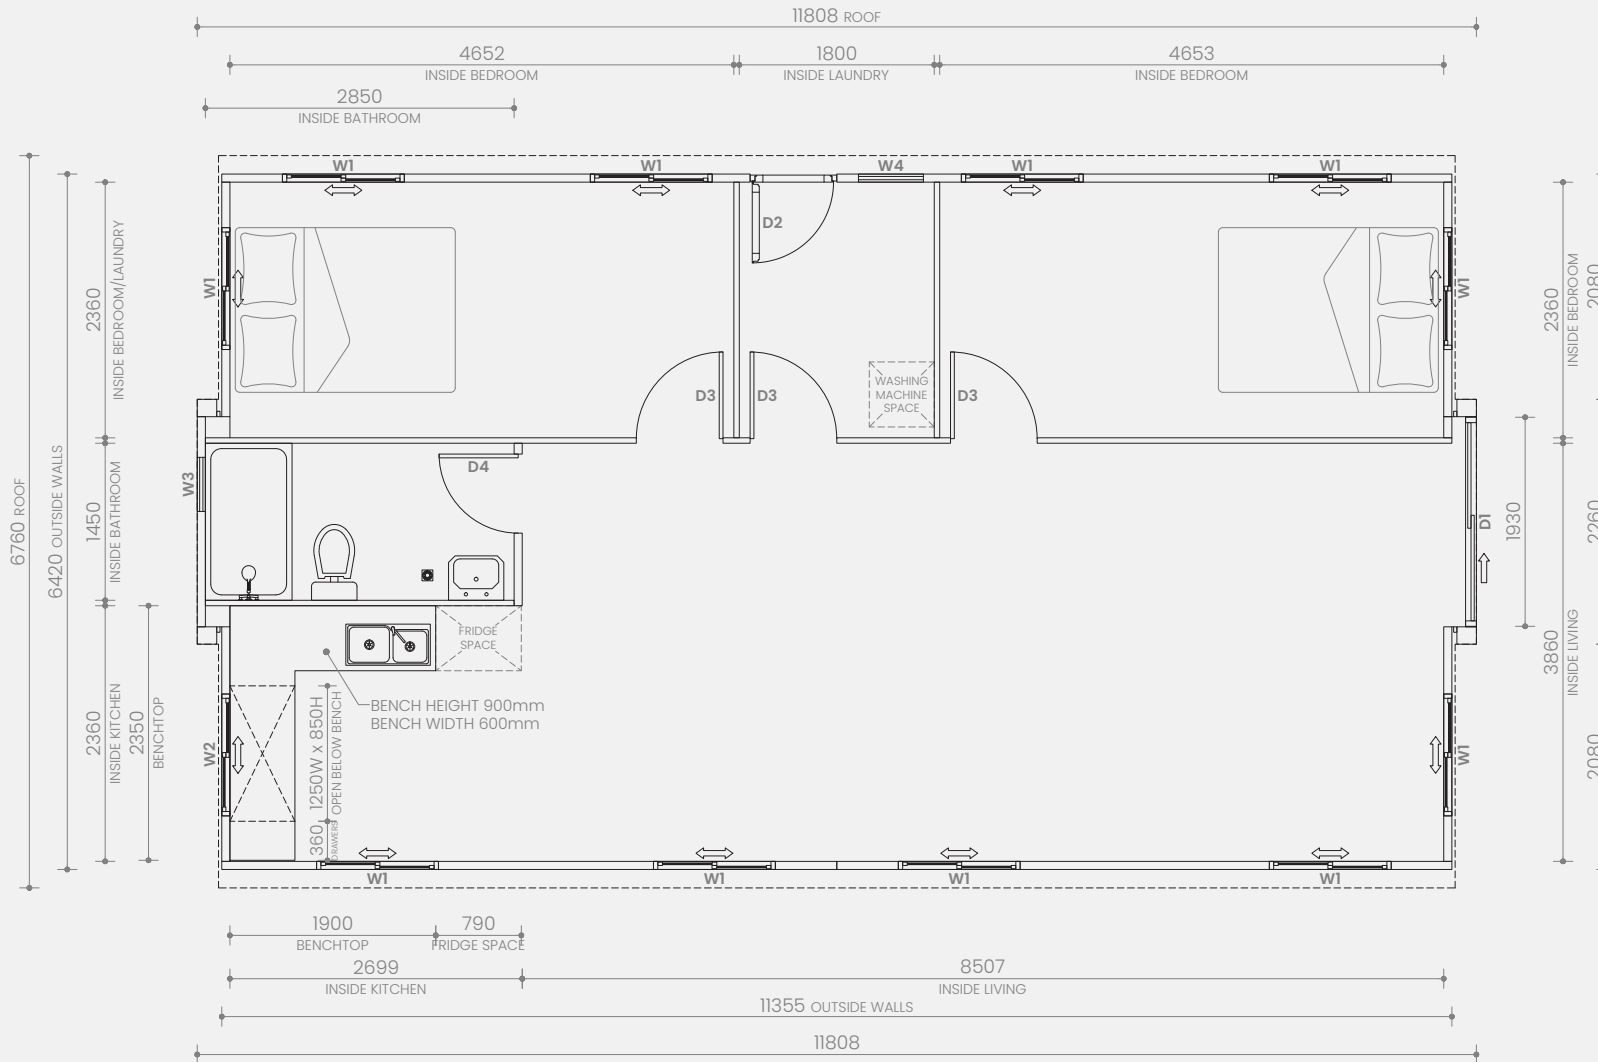

<b>W1</b>	Double sliding window	1125W x 1100H
<b>W2</b>	Double sliding window	1125W x 800H
<b>W3</b>	Awning window	500W x 500H
<b>W4</b>	Awning window	600W x 600H
<b>D1</b>	Sliding door	1930W x 2270H
<b>D2</b>	External hinged door	800W x 2080H
<b>D3</b>	Internal hinged door	800W x 2040H
<b>D4</b>	Internal hinged door	730W x 2040H

Note: All window and door dimensions include the outer frame


## Haven 40ft 2.26m High Ceiling

2 Bedroom: Laundry, L-shaped  
Kitchen and Premium Bathroom

Closed Length: 11.8m  
Closed Width: 2.26m  
Height: 2.55m  
Total Weight: 7,500kg

Open Length: 11.8m  
Open Width: 6.76m  
Total Internal: 71.0m<sup>2</sup>  
Total External: 78.1m<sup>2</sup>



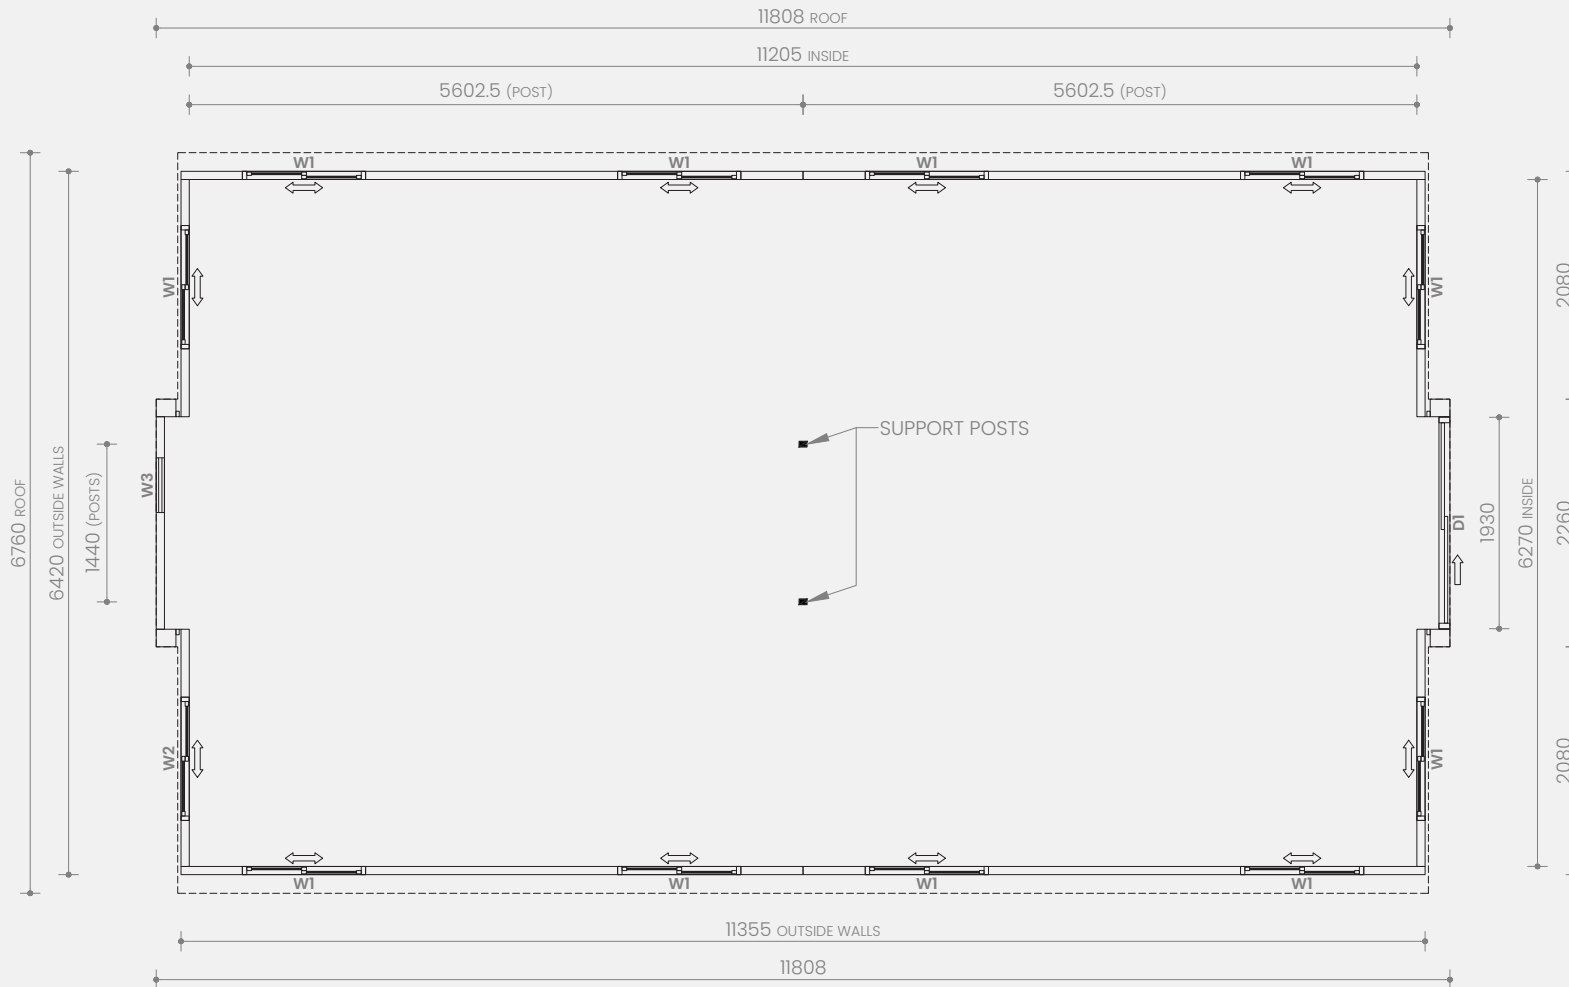

<b>W1</b>	Double sliding window	1125W x 1100H
<b>W2</b>	Double sliding window	1125W x 800H
<b>W3</b>	Awning window	500W x 500H
<b>D1</b>	Sliding door	1930W x 2270H

Note: All window and door dimensions include the outer frame

SKU: 1000101196  
Version 1.1 June 2024 ©

# Haven 40ft


## 2.26m High Ceiling

Open Plan

Closed Length: 11.8m  
 Closed Width: 2.26m  
 Height: 2.55m  
 Total Weight: 7,500kg

Open Length: 11.8m  
 Open Width: 6.76m  
 Total Internal: 71.0m<sup>2</sup>  
 Total External: 78.1m<sup>2</sup>



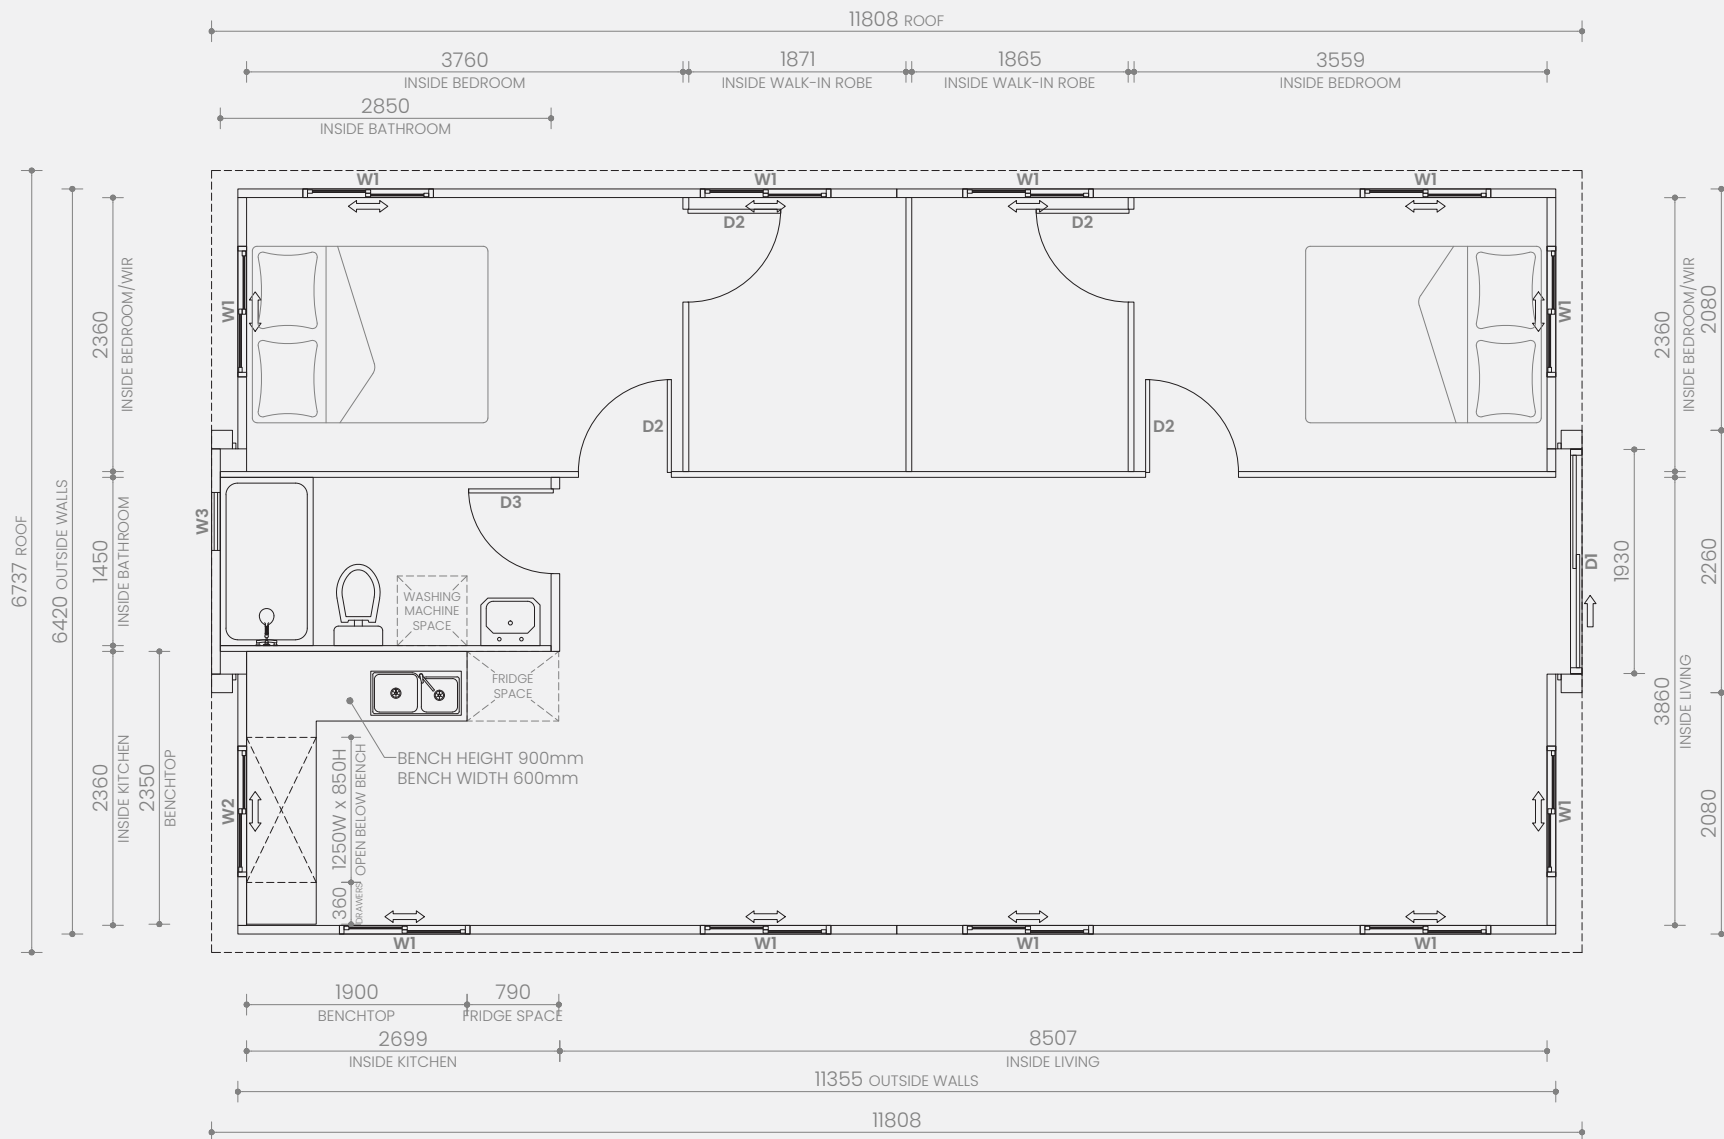

W1	Double sliding window	1125W x 1100H	D1	Sliding door	1930W x 2270H
W2	Double sliding window	1125W x 800H	D2	Hinged door	800W x 2040H
W3	Awning window	500W x 500H	D3	Hinged door	730W x 2040H

Note: All window and door dimensions include the outer frame

SKU: 1000101512  
Version 1.0 April 2024 ©


# Haven 40ft 2.4m High Ceiling

2 Bedroom: 2WIR, L-shaped  
Kitchen and Premium Bathroom

Closed Length: 11.8m  
Closed Width: 2.26m  
Height: 2.57m  
Total Weight: 8,000kg

Open Length: 11.8m  
Open Width: 6.74m  
Total Internal: 71m<sup>2</sup>  
Total External: 79.6m<sup>2</sup>



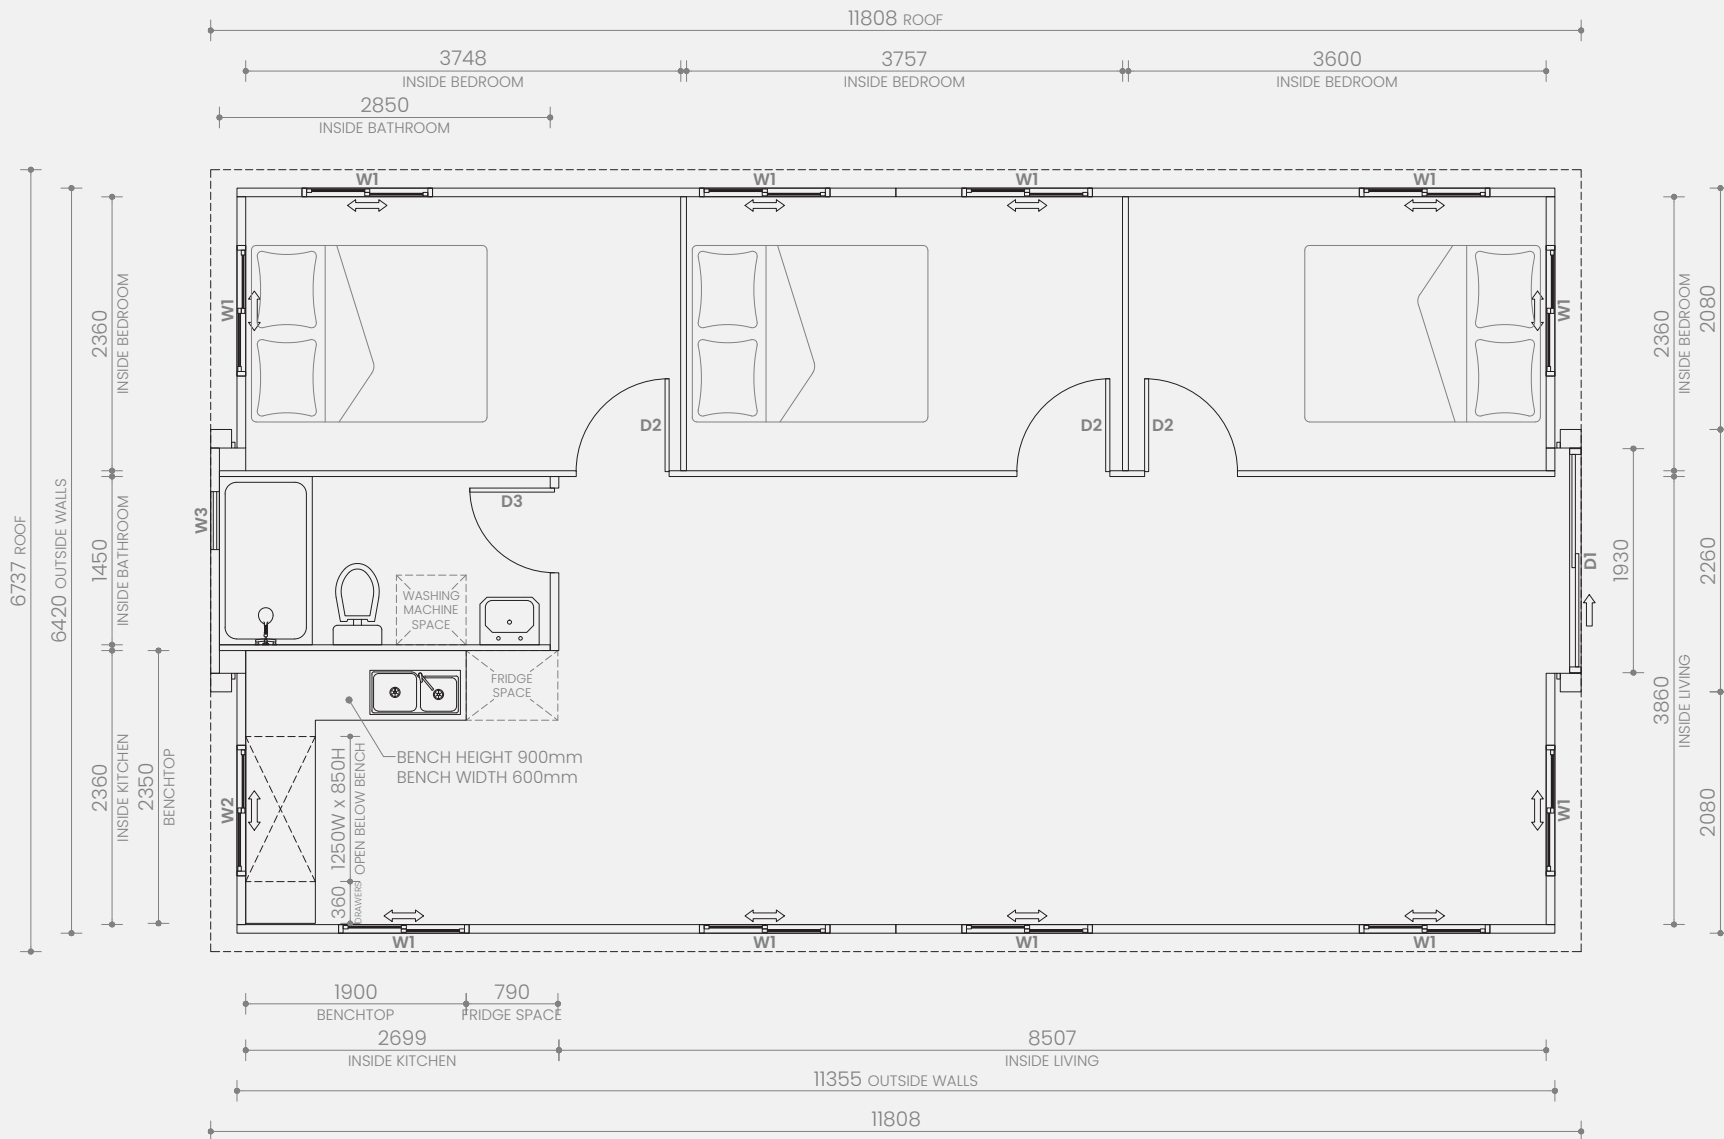

W1	Double sliding window	1125W x 1100H	D1	Sliding door	1930W x 2270H
W2	Double sliding window	1125W x 800H	D2	Hinged door	800W x 2040H
W3	Awning window	500W x 500H	D3	Hinged door	730W x 2040H

Note: All window and door dimensions include the outer frame

SKU: 1000101513  
Version 1.0 April 2024 ©


# Haven 40ft 2.4m High Ceiling

3 Bedroom: L-shaped Kitchen  
and Premium Bathroom

Closed Length: 11.8m  
Closed Width: 2.26m  
Height: 2.57m  
Total Weight: 8,000kg

Open Length: 11.8m  
Open Width: 6.74m  
Total Internal: 71m<sup>2</sup>  
Total External: 79.6m<sup>2</sup>



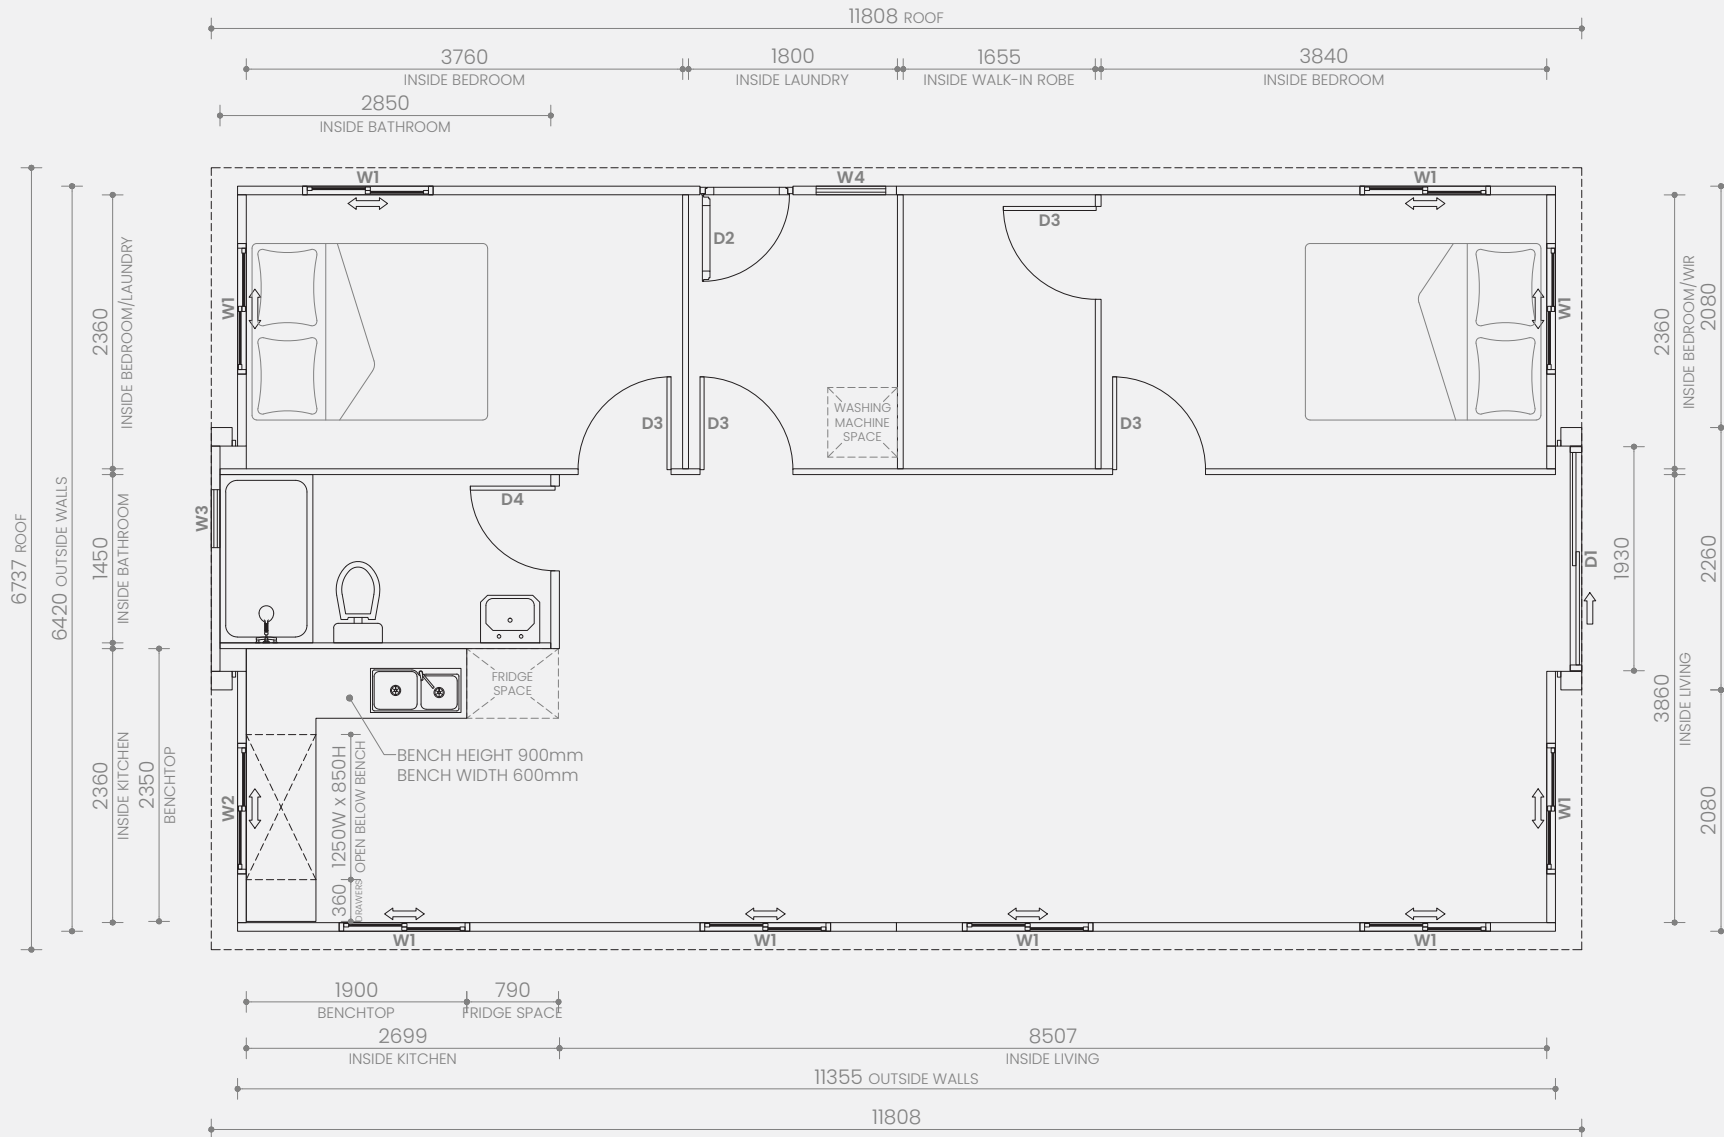

W1	Double sliding window	1125W x 1100H	D1	sliding door	1930W x 2270H
W2	Double sliding window	1125W x 800H	D2	External hinged door	800W x 2080H
W3	Awning window	500W x 500H	D3	Internal hinged door	800W x 2040H
W4	Awning window	600W x 600H	D4	Internal hinged door	730W x 2040H

Note: All window and door dimensions include the outer frame

# Haven 40ft 2.4m High Ceiling


2 Bedroom: WIR, Laundry, L-shaped Kitchen and Premium Bathroom

Closed Length: 11.8m  
 Closed Width: 2.26m  
 Height: 2.57m  
 Total Weight: 8,000kg

Open Length: 11.8m  
 Open Width: 6.74m  
 Total Internal: 71m<sup>2</sup>  
 Total External: 79.6m<sup>2</sup>





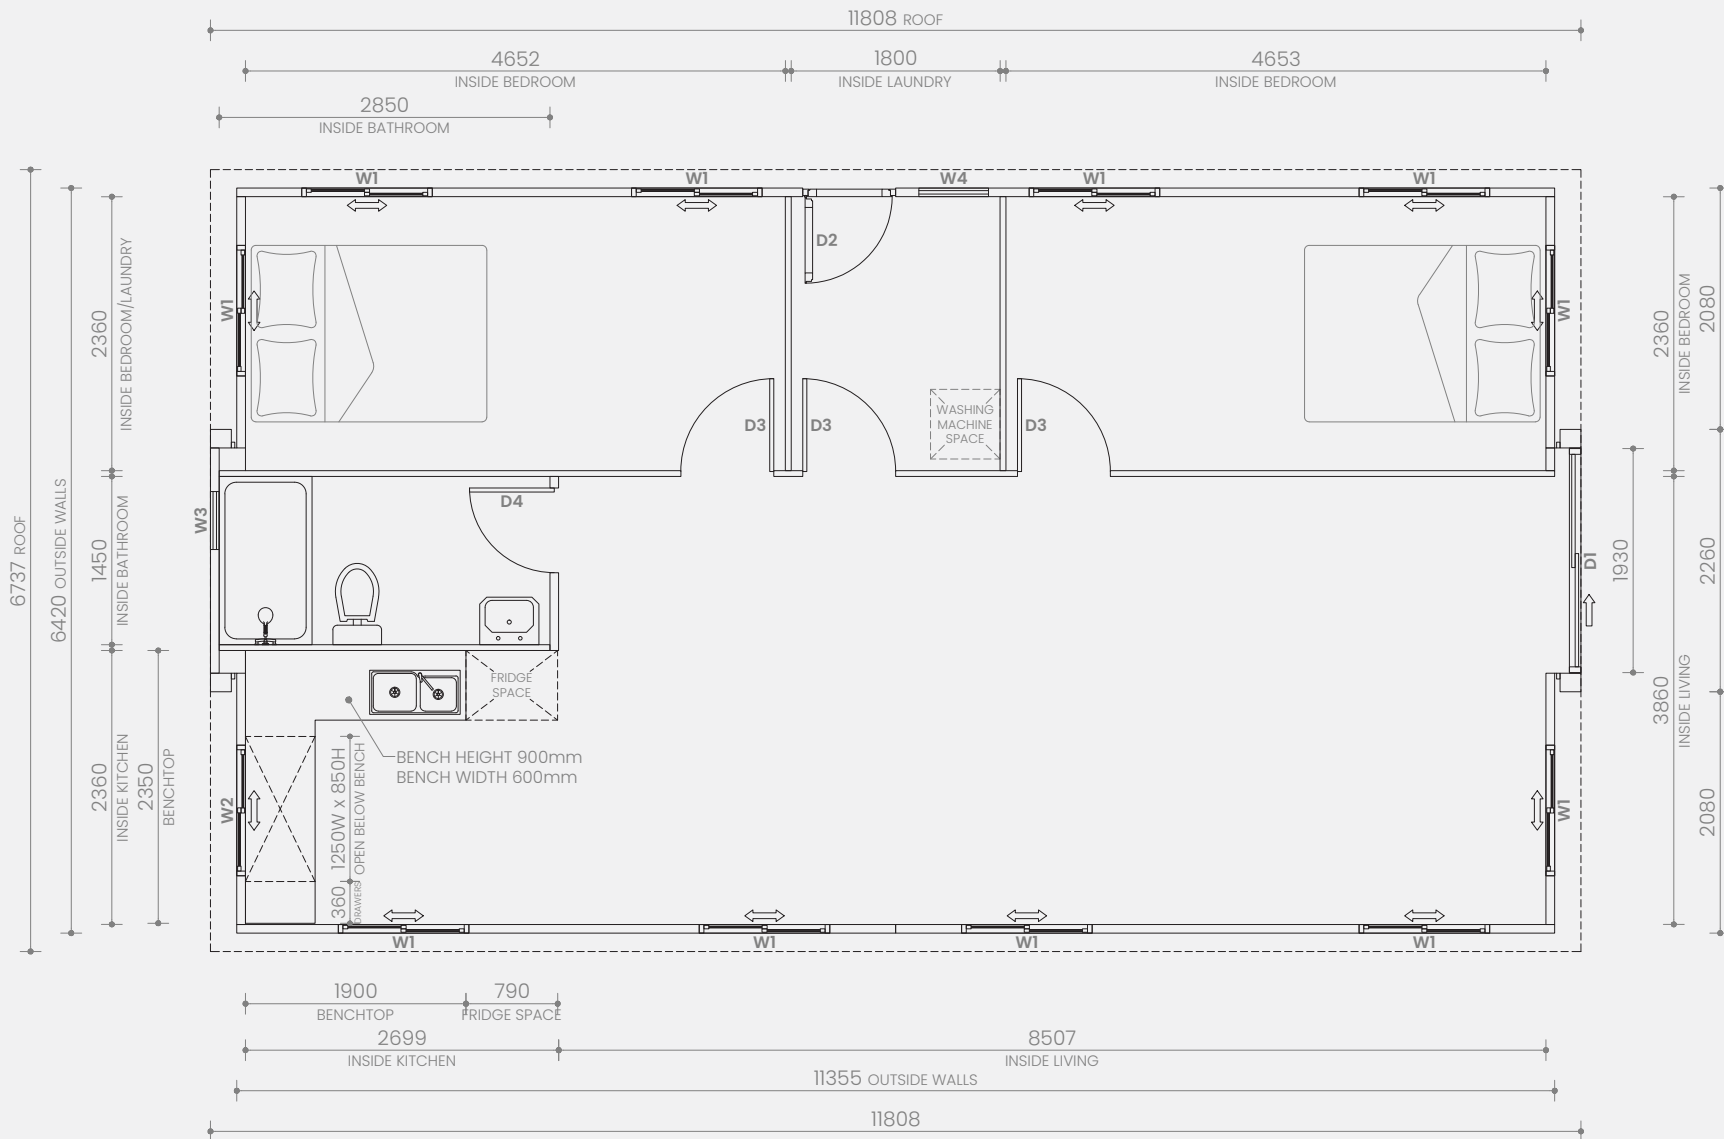

# Haven 40ft


## 2.4m High Ceiling

2 Bedroom: Laundry, L-shaped Kitchen and Premium Bathroom

Closed Length: 11.8m  
 Closed Width: 2.26m  
 Height: 2.57m  
 Total Weight: 8,000kg

Open Length: 11.8m  
 Open Width: 6.74m  
 Total Internal: 71m<sup>2</sup>  
 Total External: 79.6m<sup>2</sup>



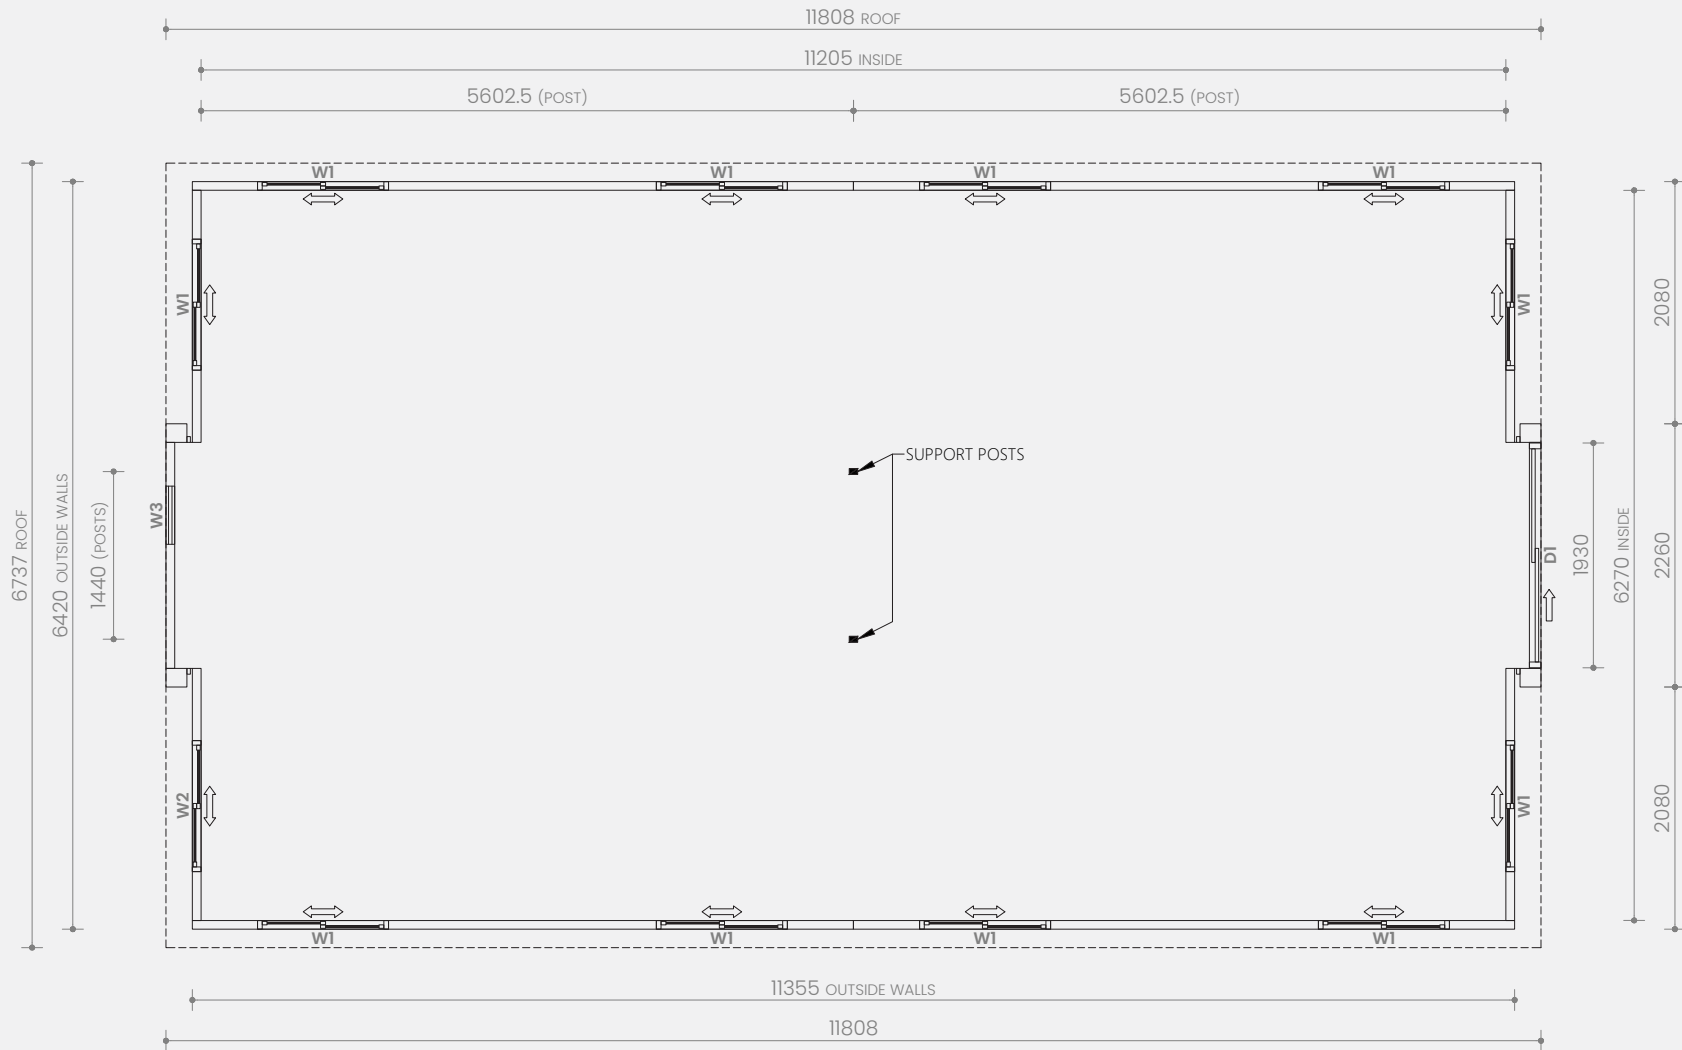

W1	Double sliding window	1125W x 1100H
W2	Double sliding window	1125W x 800H
W3	Awning window	500W x 500H
D1	Sliding door	1930W x 2270H

Note: All window and door dimensions include the outer frame

SKU: 1000101514  
Version 1.0 April 2024 ©

# Haven 40ft

## 2.4m High Ceiling

Open Plan

Closed Length: 11.8m  
 Closed Width: 2.26m  
 Height: 2.57m  
 Total Weight: 8,000kg

Open Length: 11.8m  
 Open Width: 6.74m  
 Total Internal: 71m<sup>2</sup>  
 Total External: 79.6m<sup>2</sup>

